


1 FIRST FLOOR PLAN

SCALE: 1/4" = 1'-0"

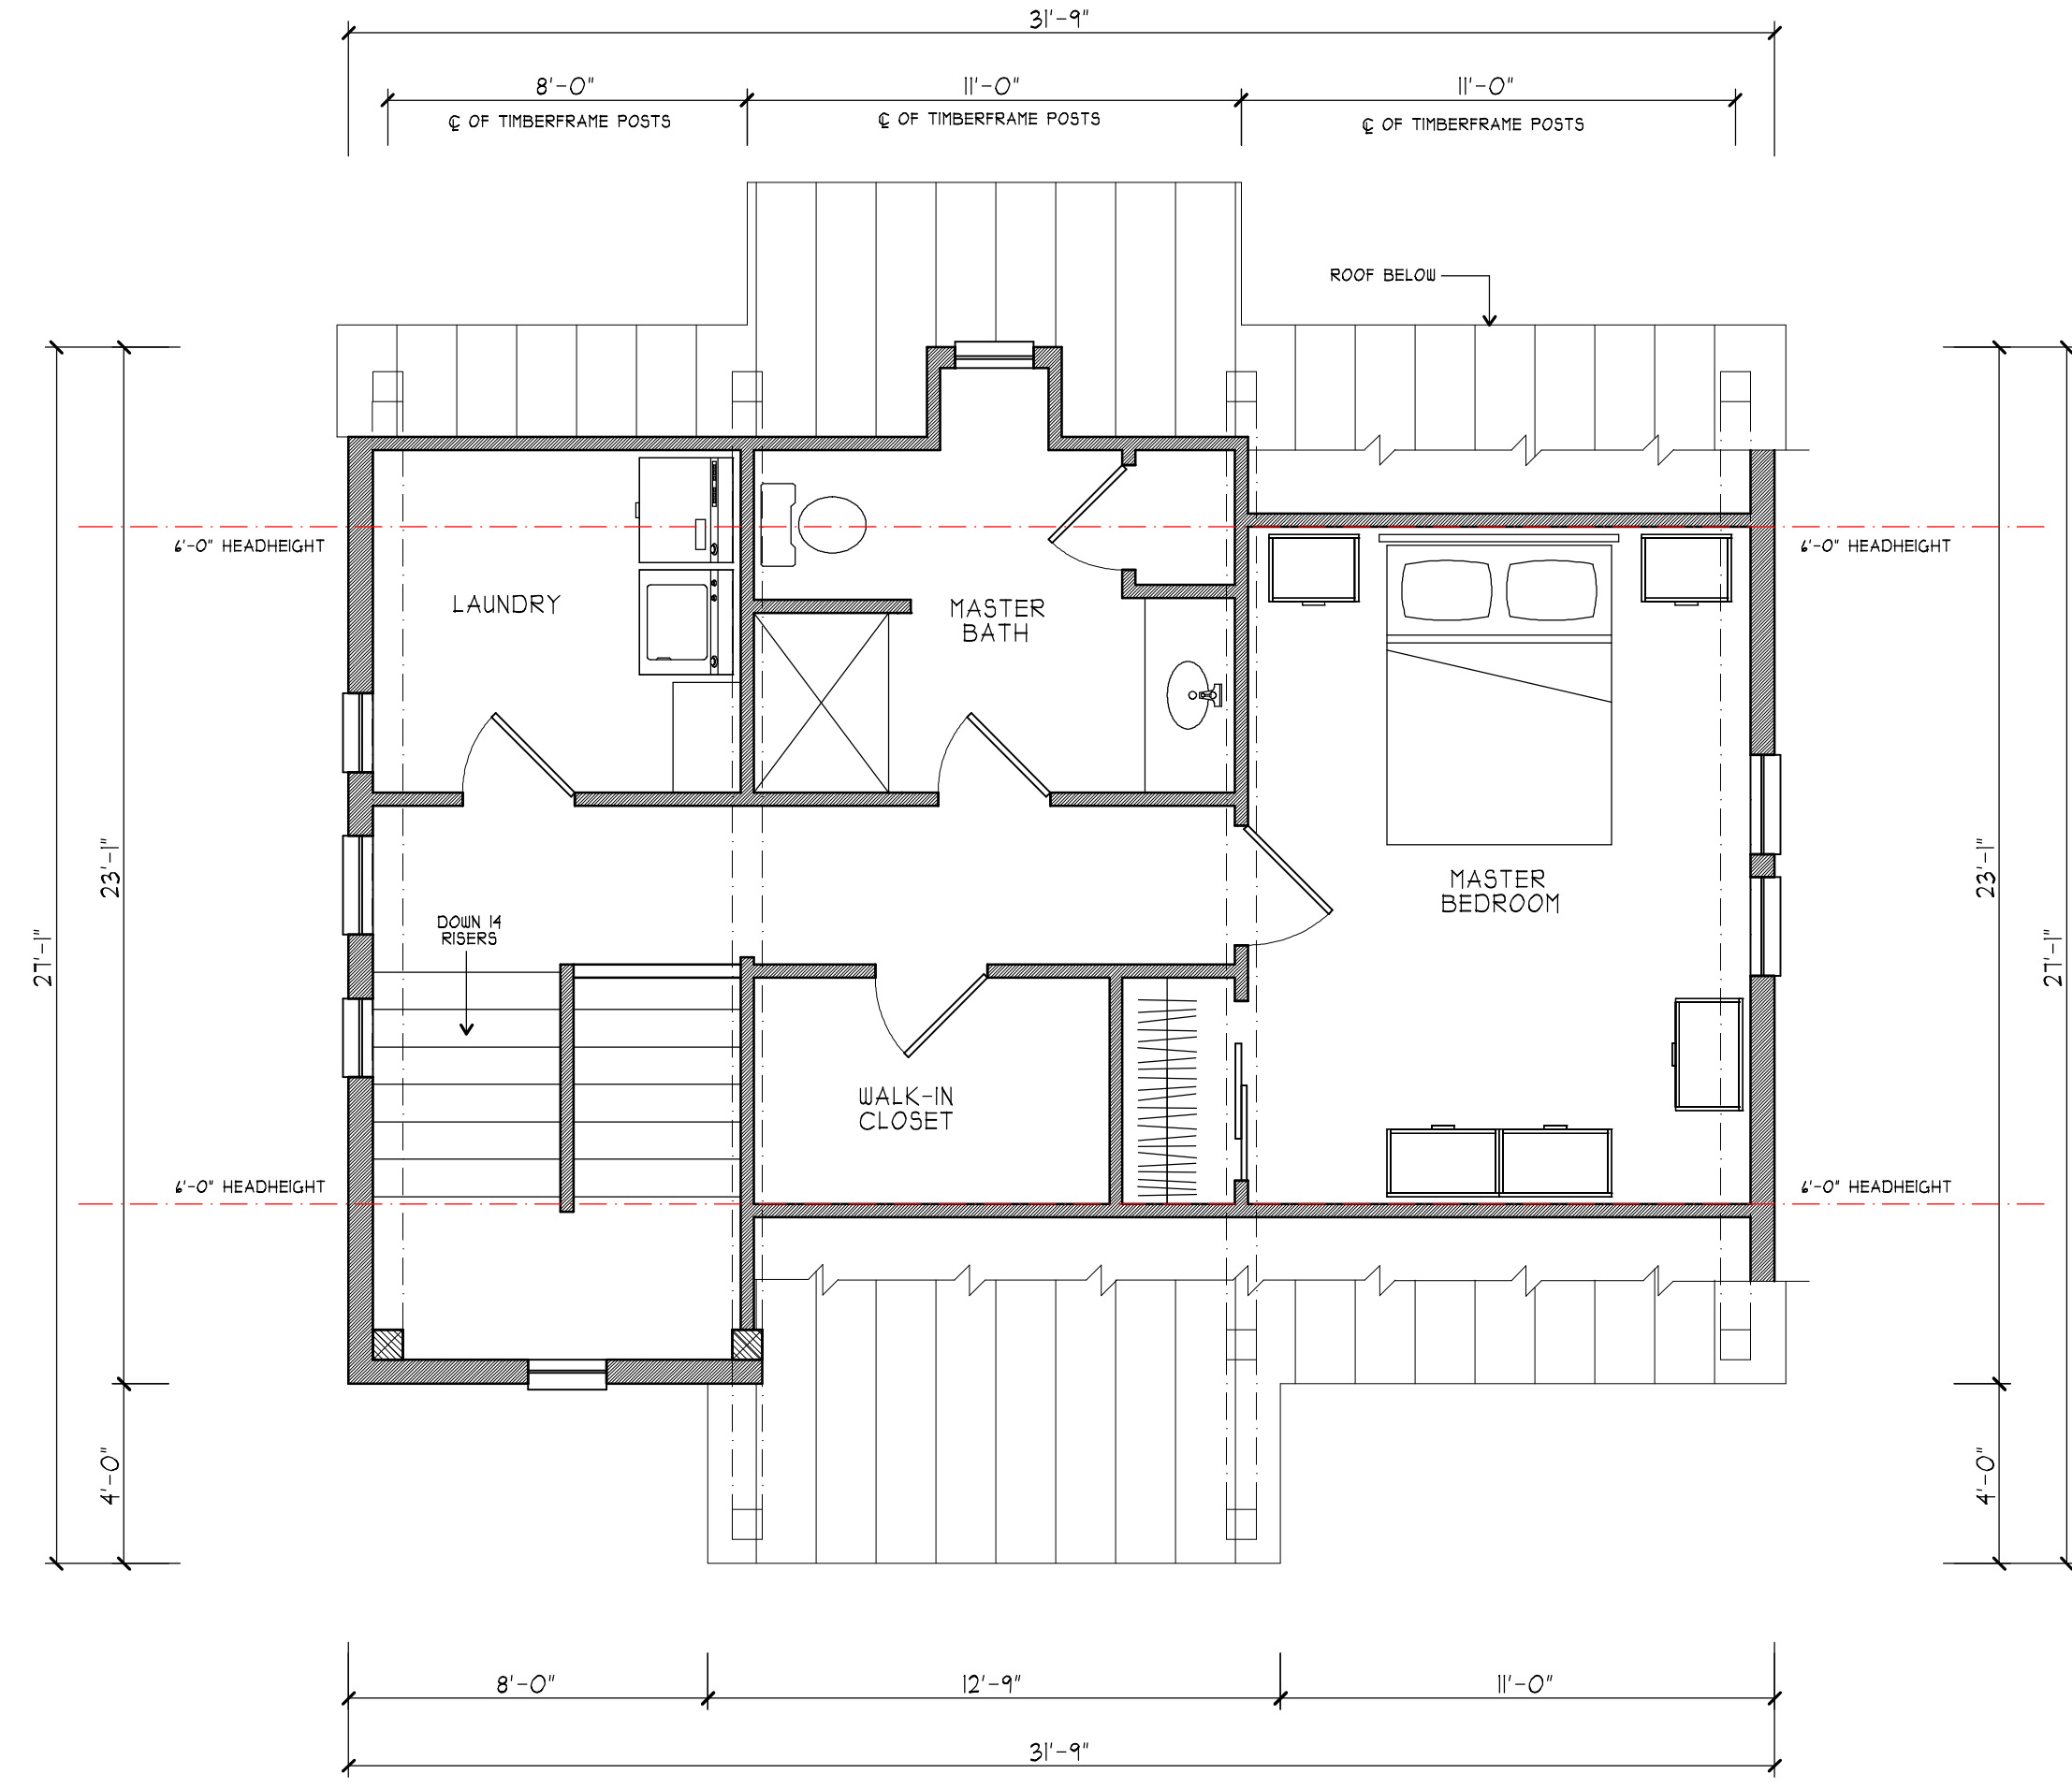

2 SECOND FLOOR PLAN

SCALE: 1/4" = 1'-0"

PROGRESS PRINTS

FOR REVIEW ONLY

NOT FOR
CONSTRUCTION

ADDITION 1 RENOVATIONS TO RESIDENCE FOR:
PARSON CAPEN HOUSE
ONE HOWLETT STREET
TOPSFIELD MASSACHUSETTS, 01983

FLOOR PLANS

SCALE: 1/4" = 1'-0"

PRINTS MADE: AUGUST 30, 2000

BID.
PERMIT.
CONSTRUCTION:

DRAWN BY:
BAKER M

BENJAMIN NUTTER ARCHITECTS, LLC
POST OFFICE BOX 254
TOPSFIELD, MASSACHUSETTS 01983
T: 978.887.9834 F: 978.887.9831 BENJAMINUTTER.COM

A2