



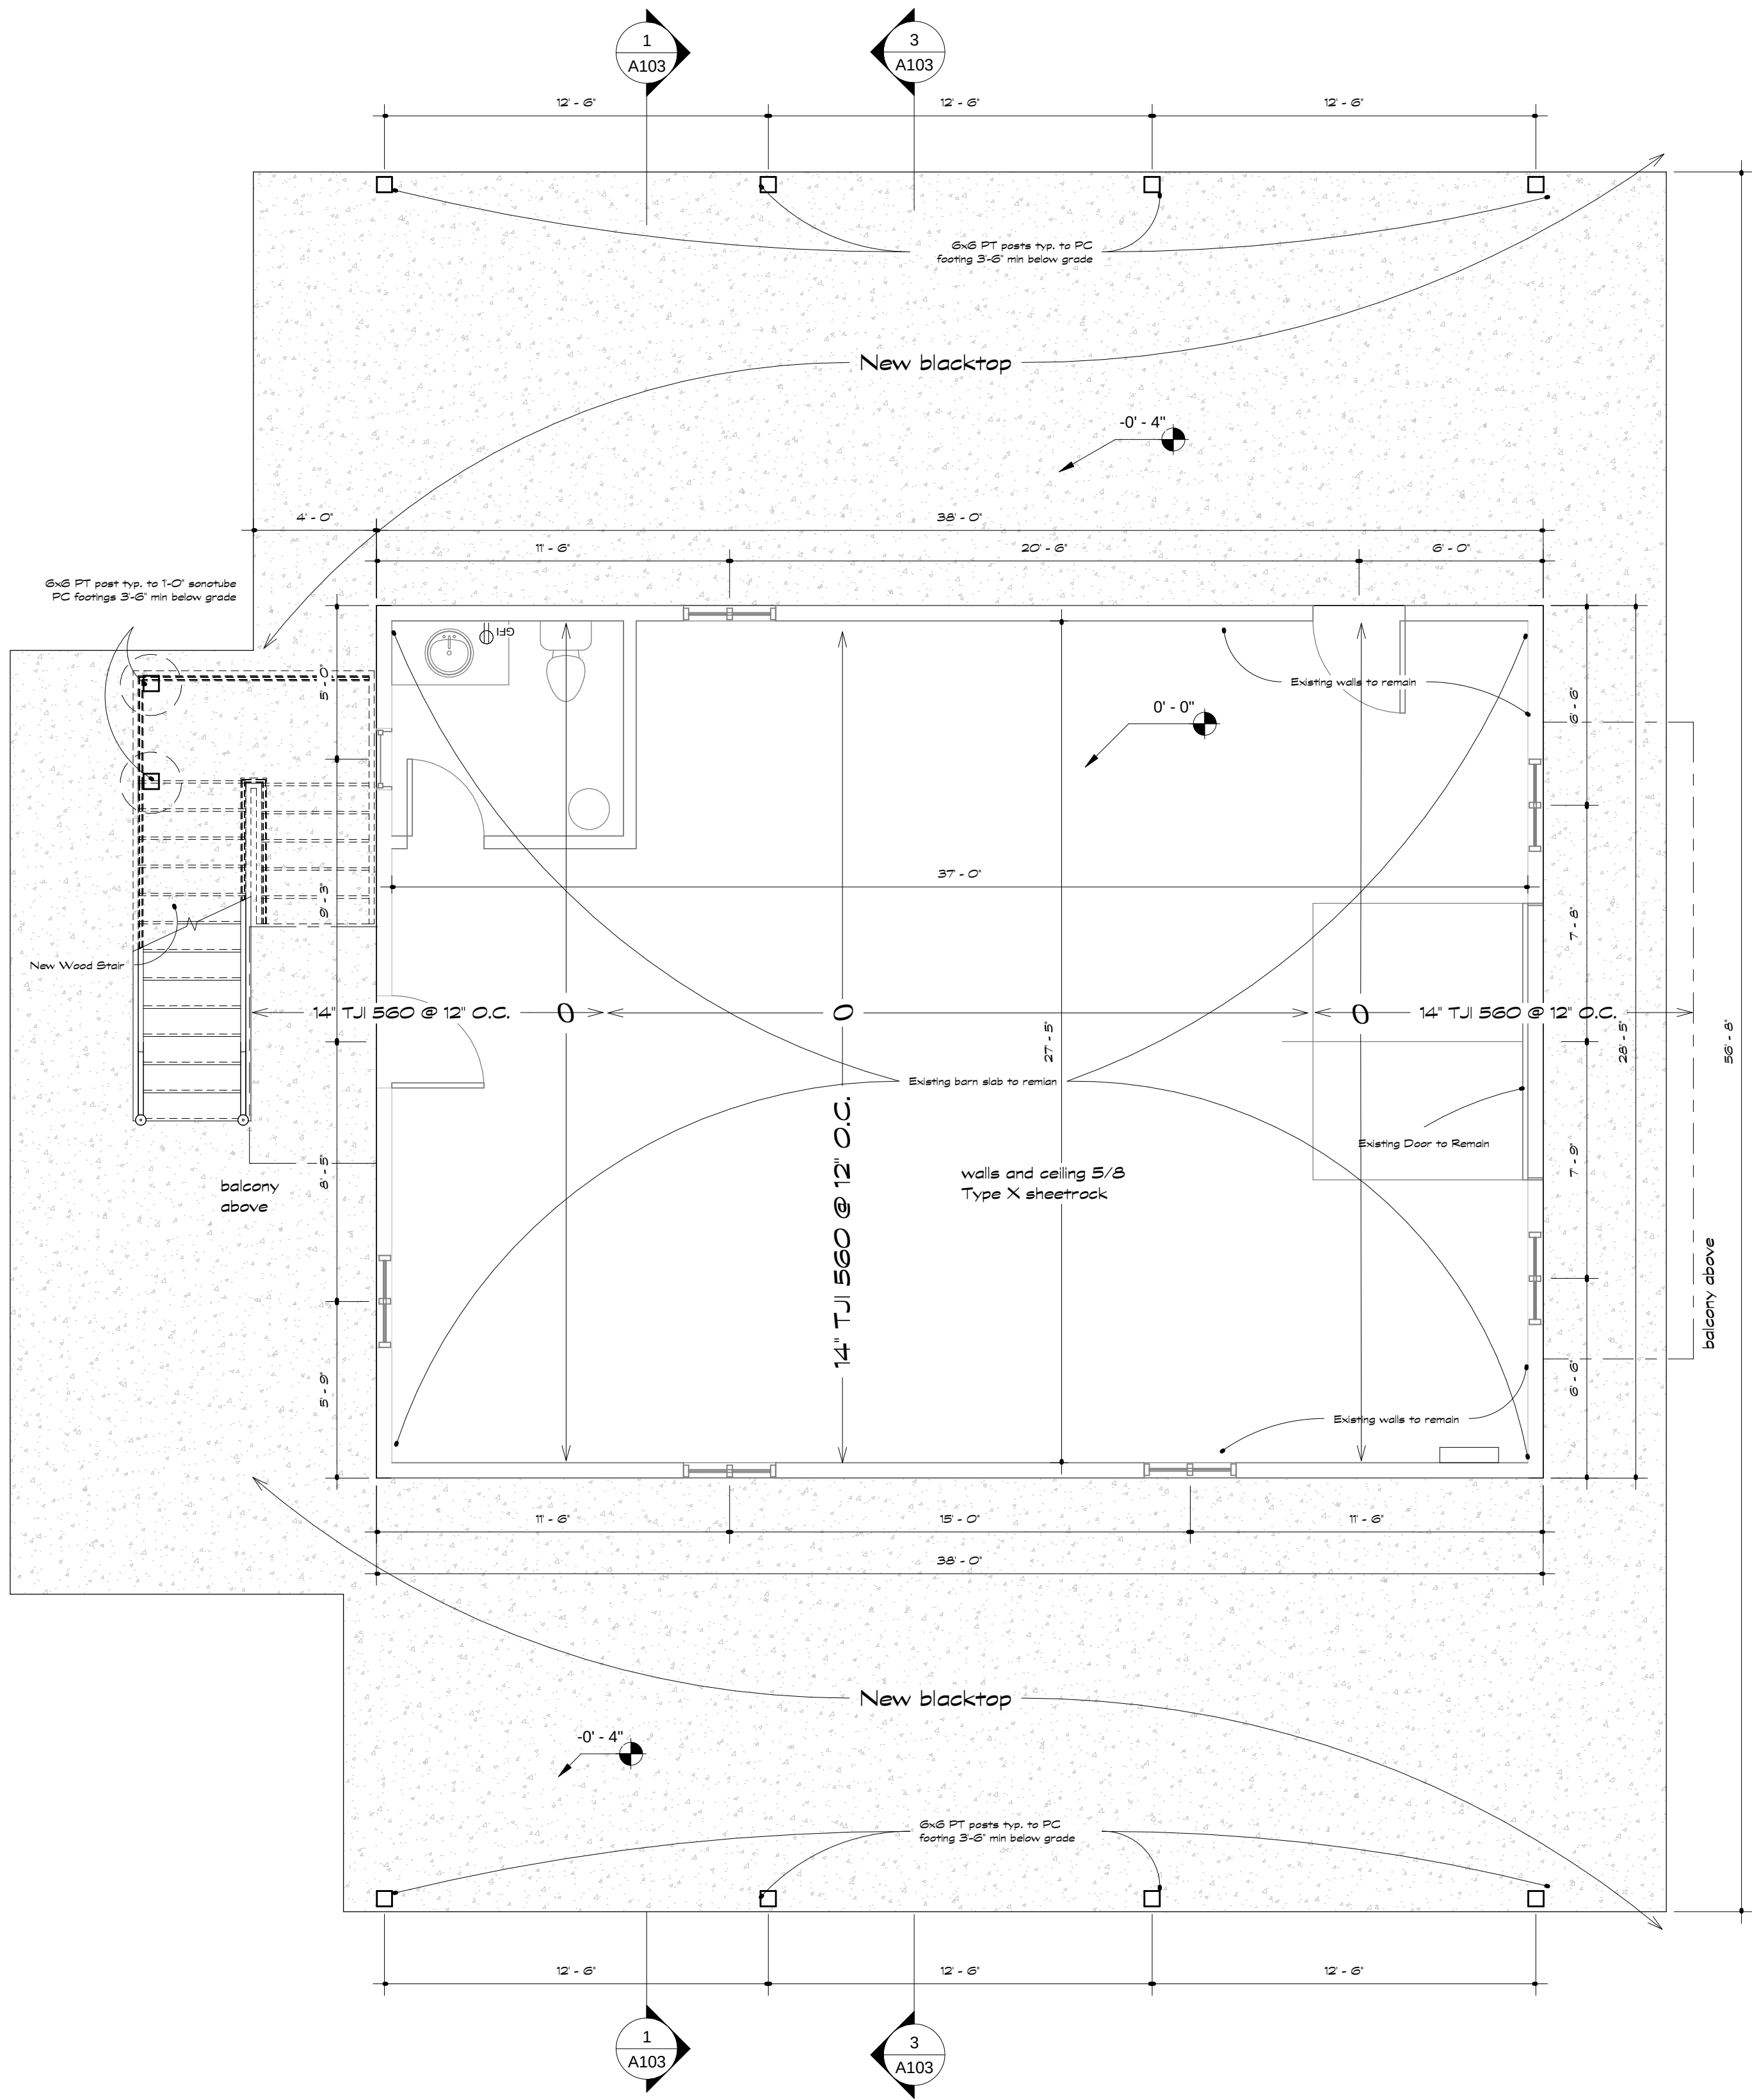

1 Level 1
1/4" = 1'-0"

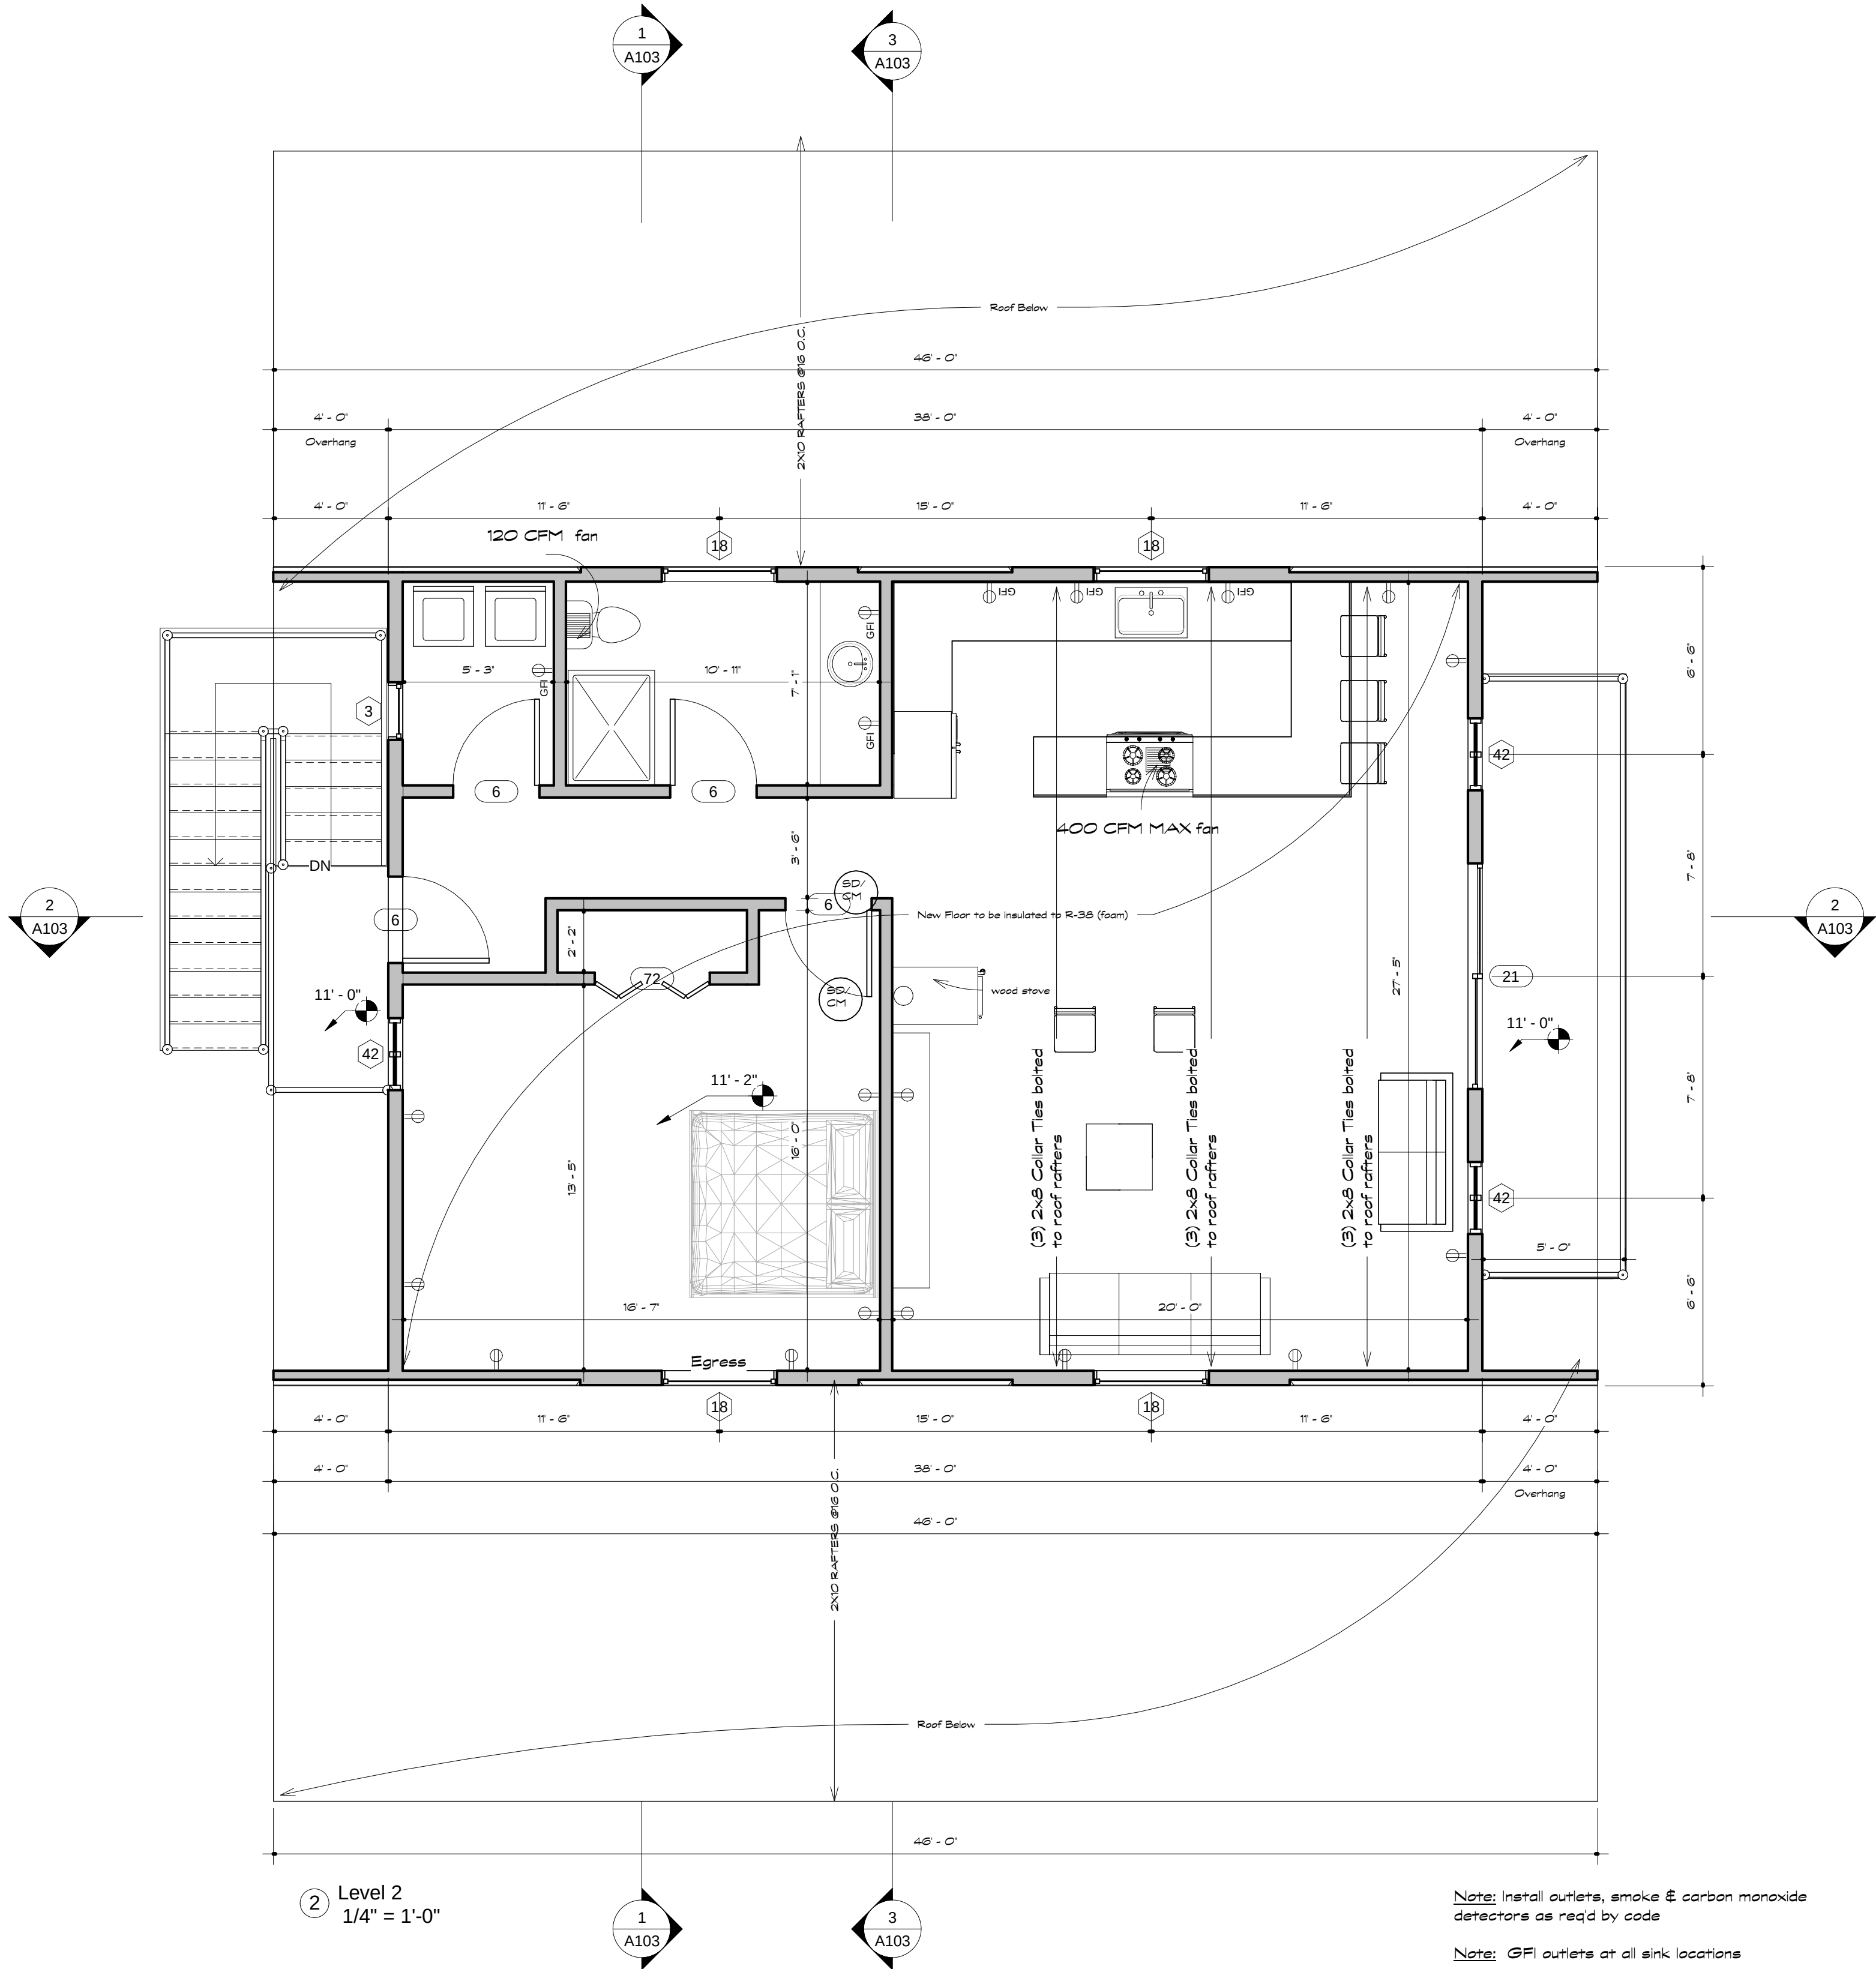

2 Level 2
1/4" = 1'-0"



Legend 1
1/4" = 1'-0"

Legend 1
1/4" = 1'-0"

Door Schedule			
Type Mark	Width	Height	Family and Type
Level 2			
6	3'-0"	6'-6"	Single-Flush 36" x 80"
6	3'-0"	6'-6"	Single-Flush 36" x 80"
6	3'-0"	6'-6"	Single-Flush 36" x 80"
6	3'-0"	6'-6"	Single-Flush 36" x 80"
Level 2, 4			
21	7'-10"	7'-10"	Sliding-2 panel 0001 68" x 80"
21.1	4'-0"	6'-6"	Bifold-4 Panel 48" x 80"
Level 2, 6			
Grand total: 8			

Window Schedule			
Type Mark	Width	Height	Family and Type
Level 2			
18	4'-0"	4'-0"	Awning
18.4	4'-0"	4'-0"	Awning
Level 2, 4			
3	2'-0"	2'-0"	Double Hung
3.1	2'-0"	2'-0"	Double Hung
42	2'-0"	4'-0"	Double Hung
42.3	2'-0"	4'-0"	Double Hung
Level 2, 4			
Grand total: 8			

Sheet List	
Sheet Number	Sheet Name
A101	First Floor/ Second Floor
A102	Roof Plan/ Foundation Plan
A103	Sections
A104	Elevations/ 3D views

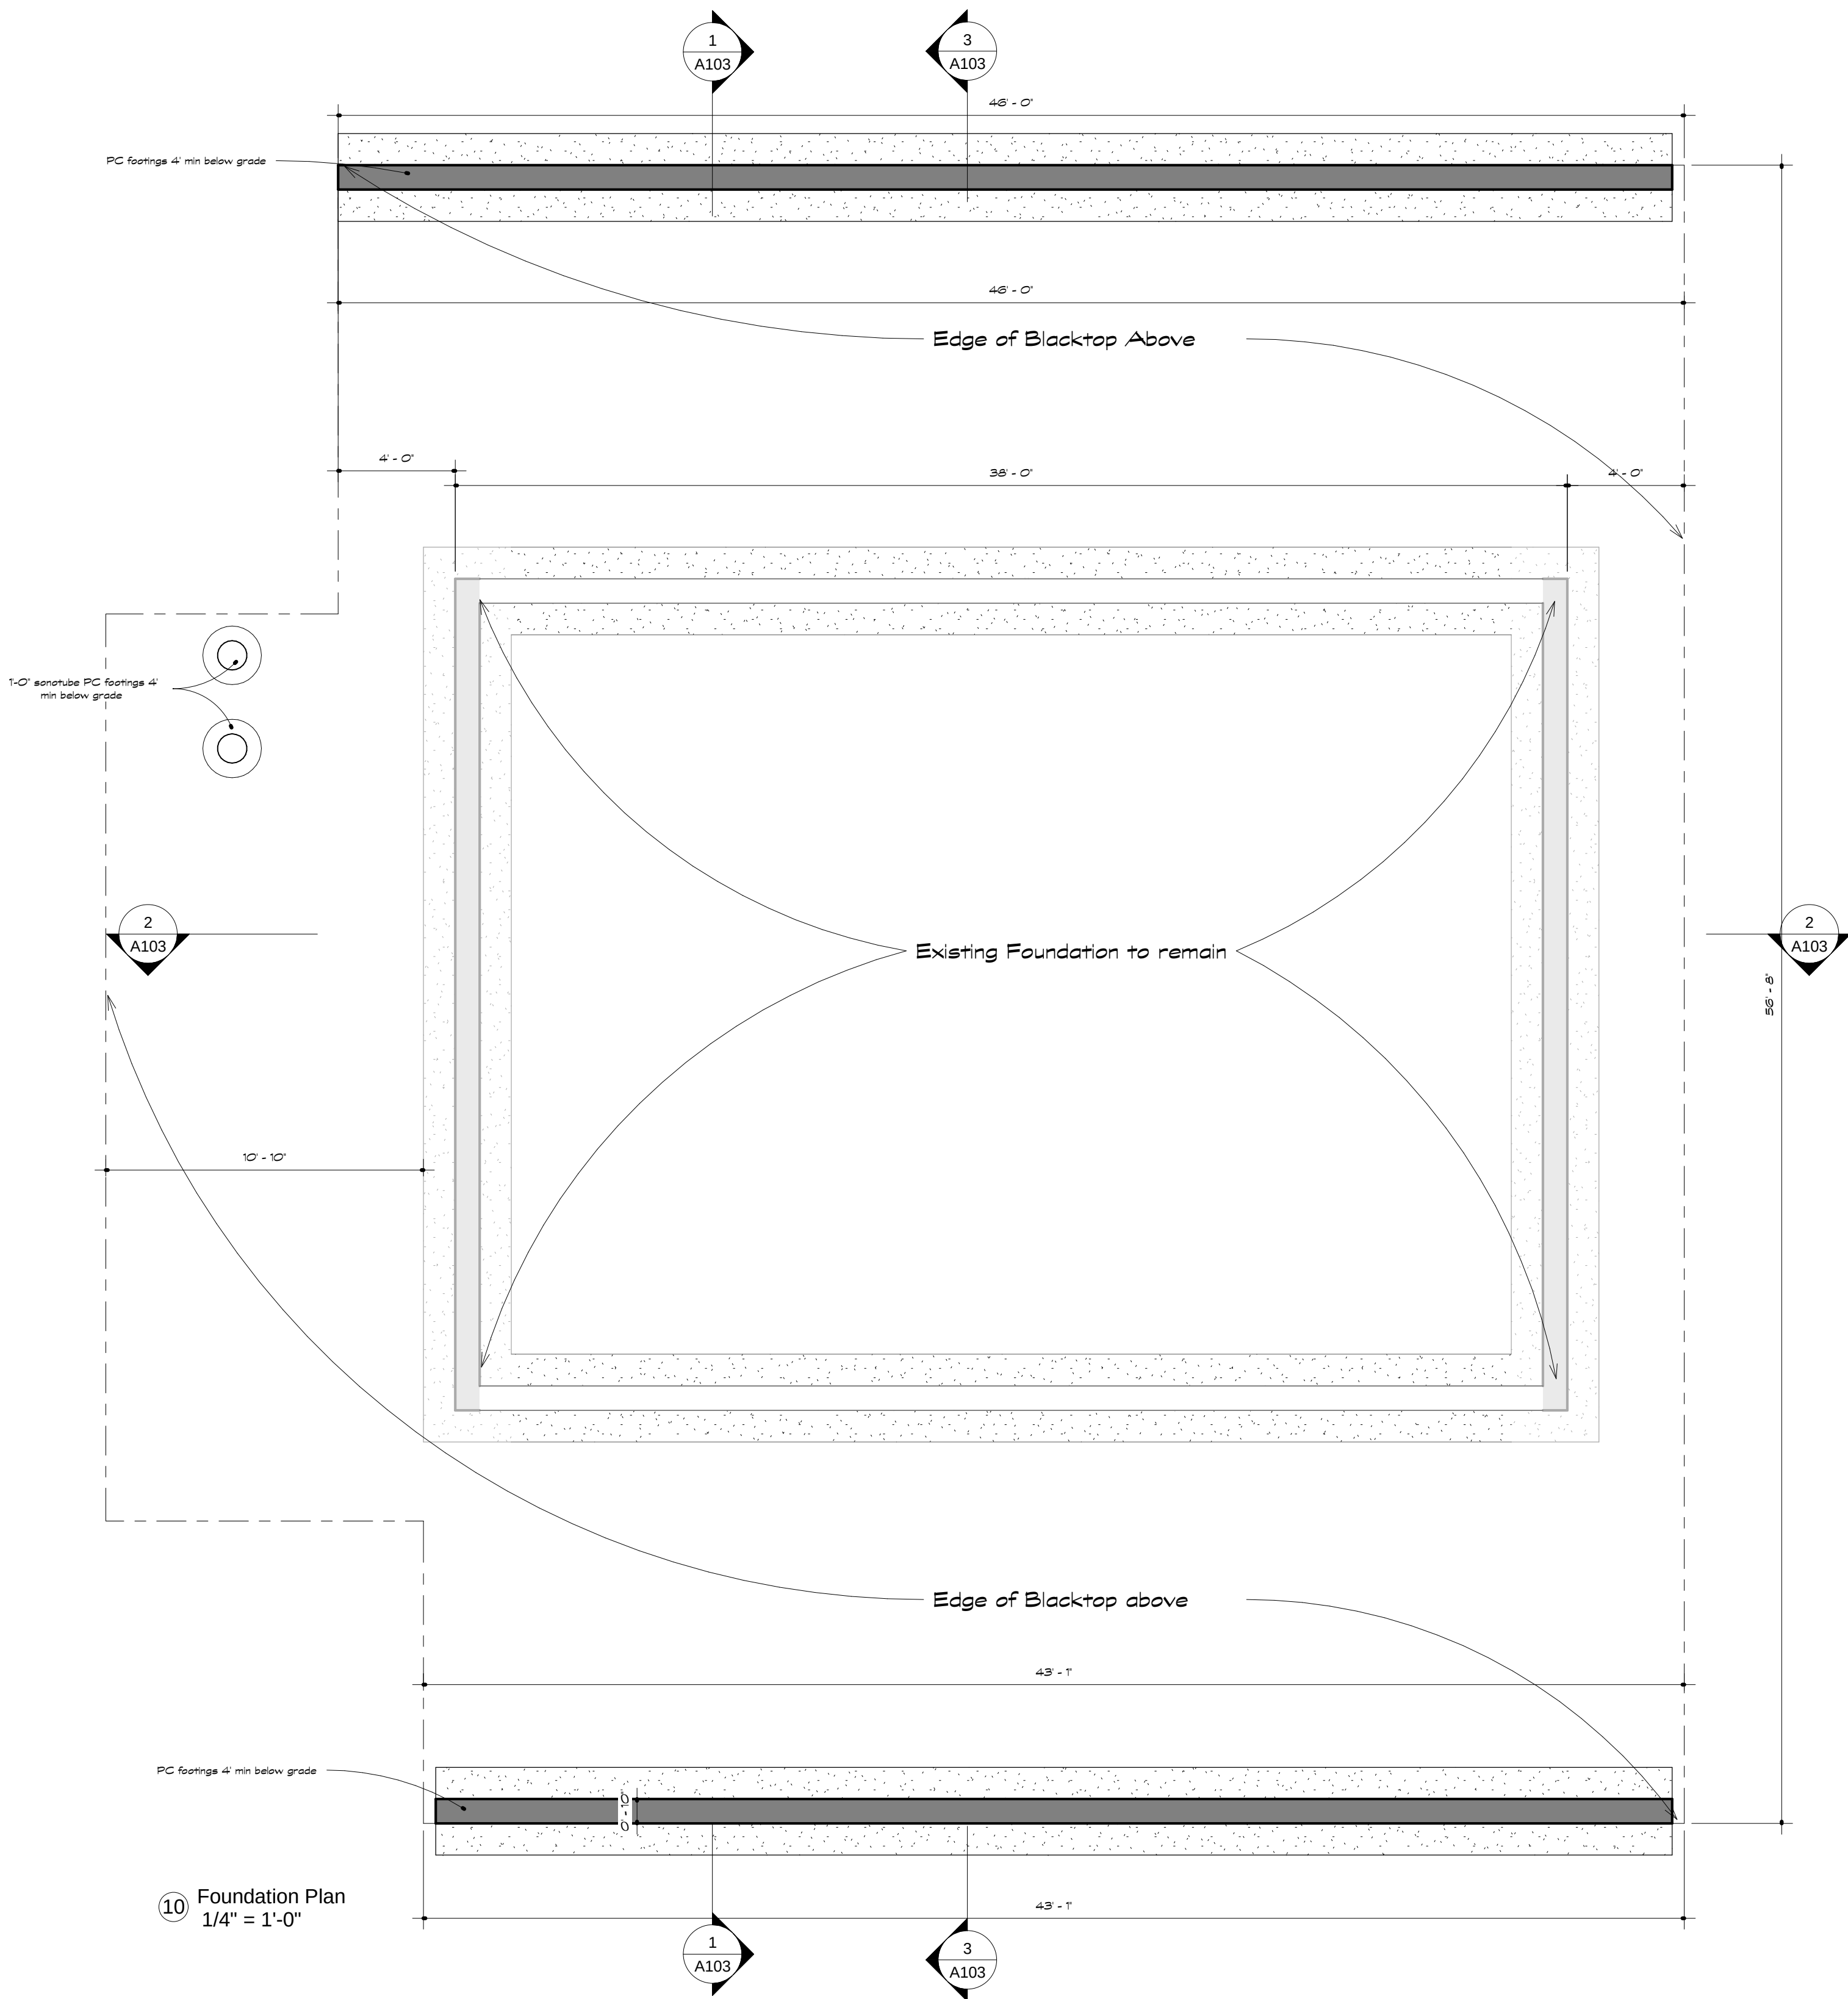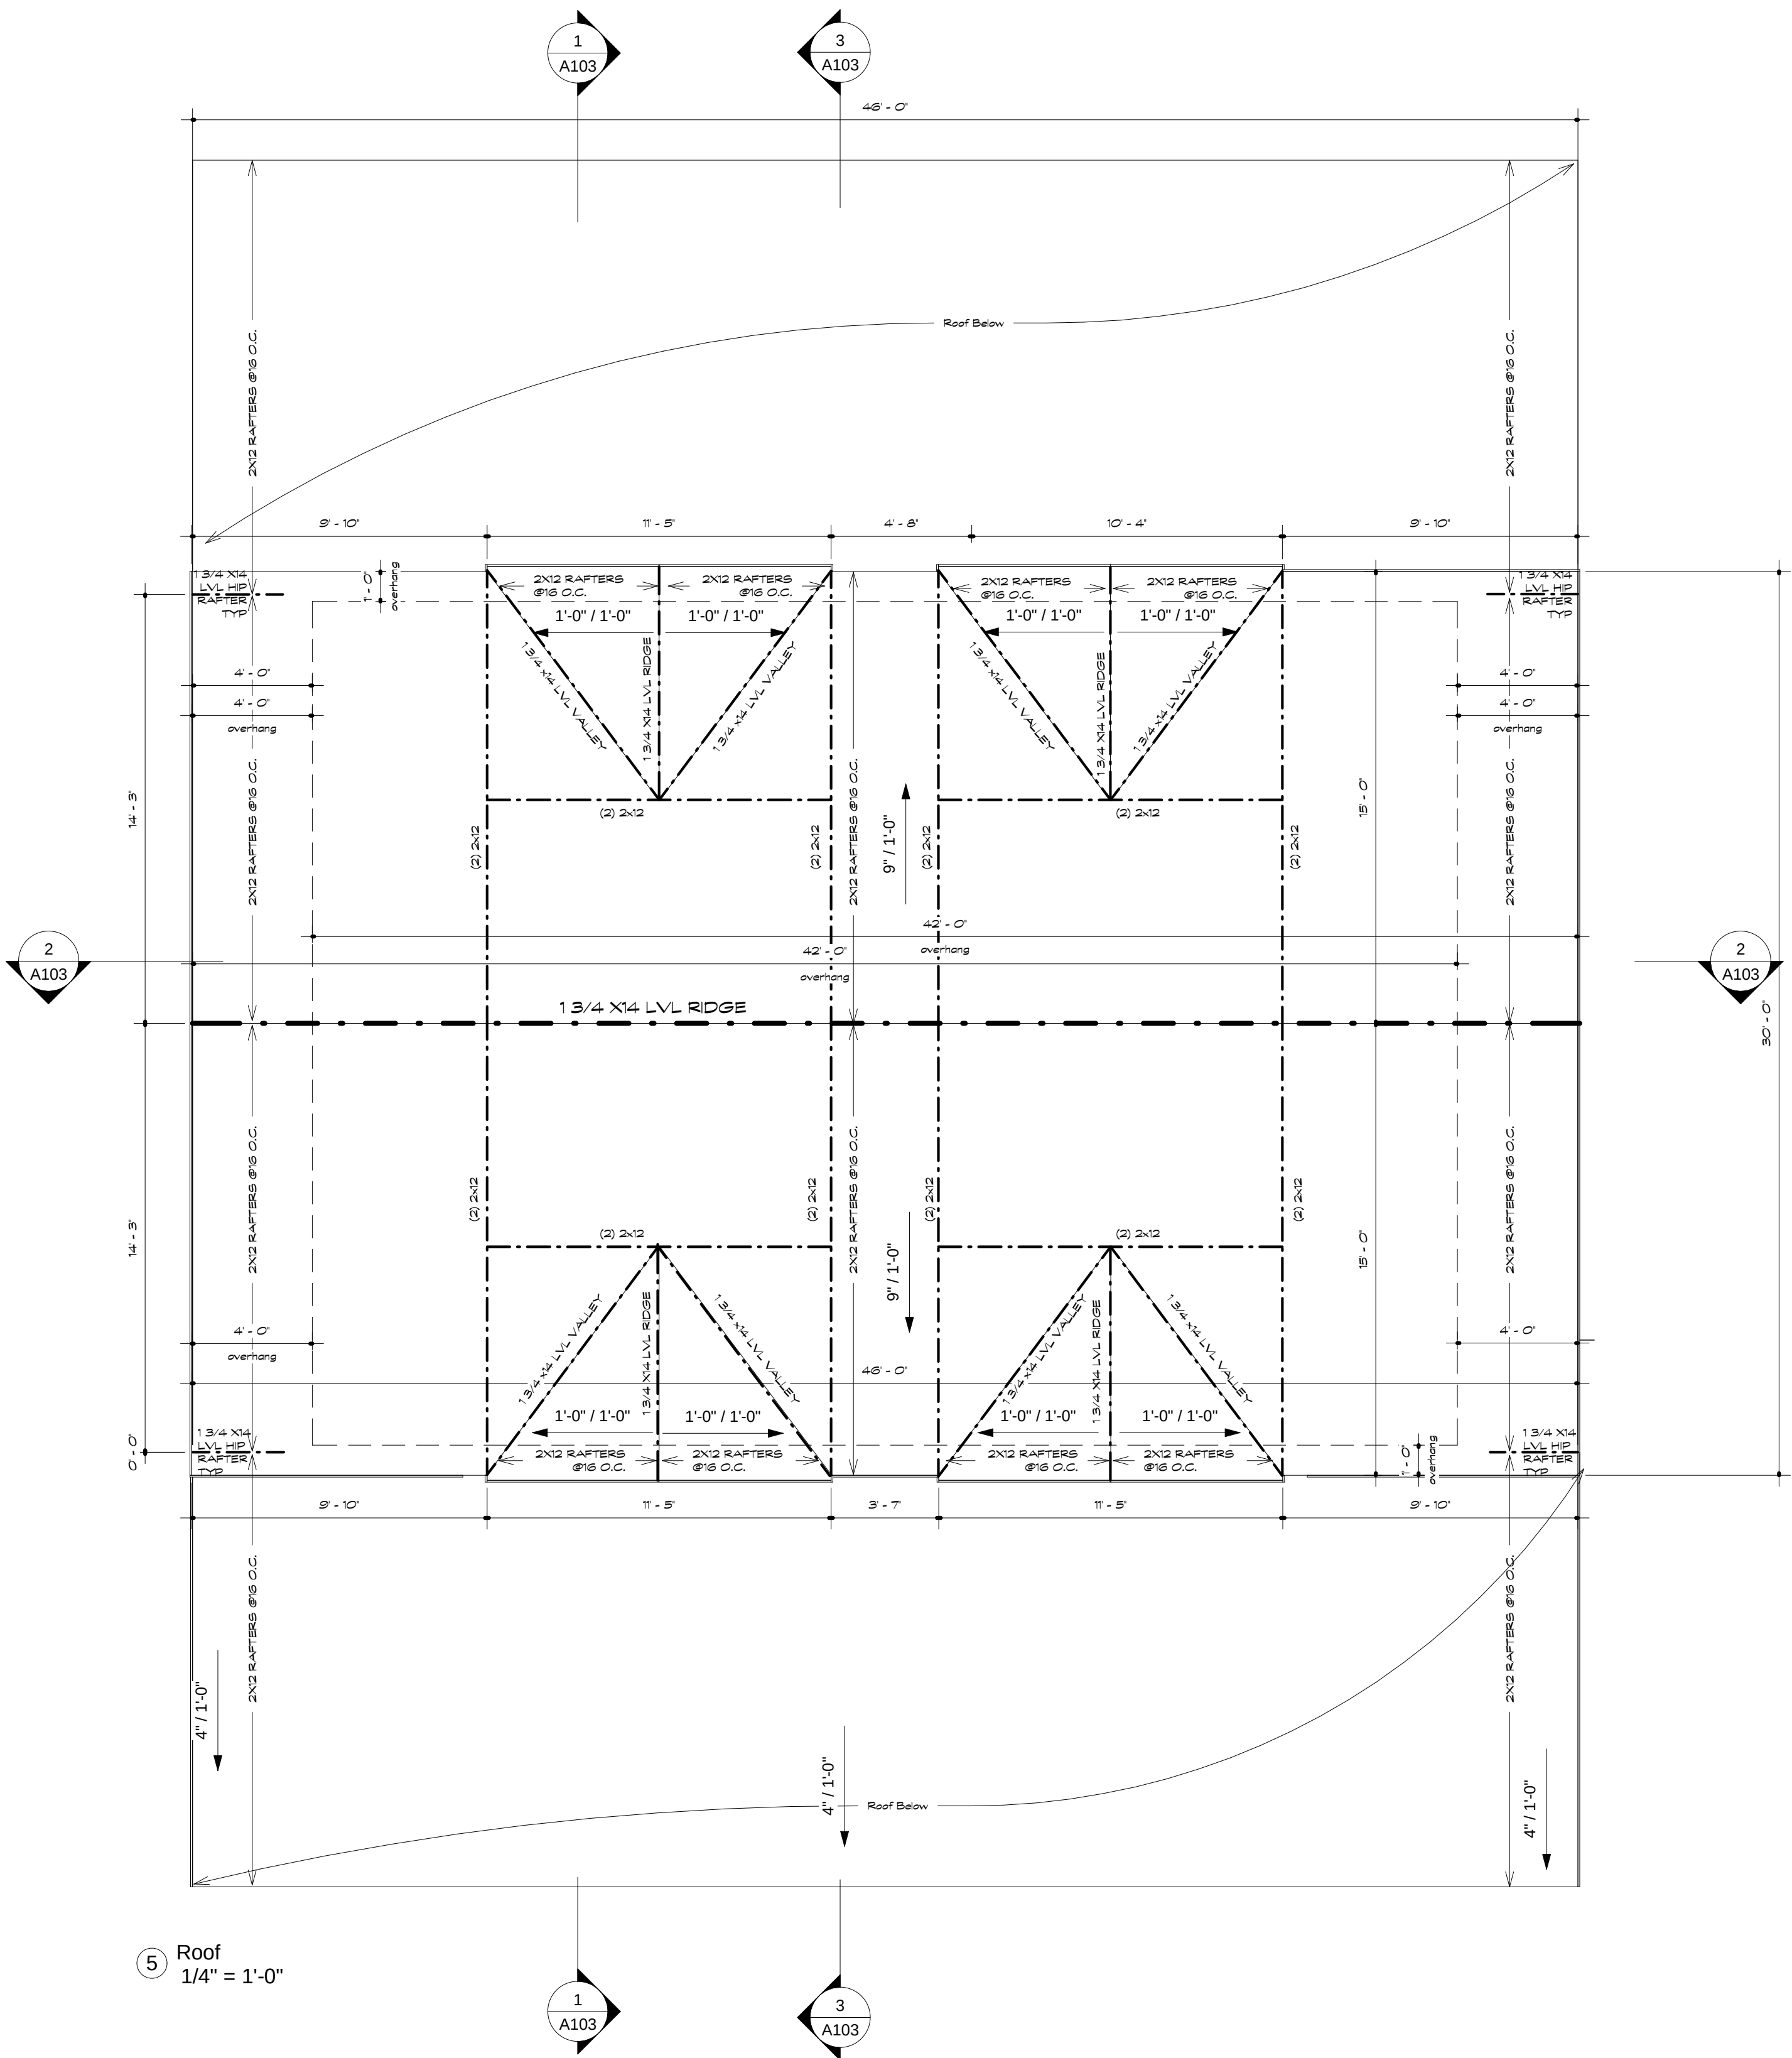

Note: Install outlets, smoke & carbon monoxide detectors as req'd by code

Note: GFI outlets at all sink locations

Note: Durock sheathing in shower body and tubs

Note: 5/8 type x gyp bd Garage walls and ceiling.

Note: All heating/ air conditioning ductwork will be within building envelope.

Sheet List	
Sheet Number	Sheet Name
A101	First Floor/ Second Floor
A102	Roof Plan/ Foundation Plan
A103	Sections
A104	Elevations/ 3D views

PROJECT:
Djordjic Residence-Barn

71 Howlett St Topsfield
MA 01983

DATE: 06/15/16
PROJECT NO: 3316

REVISION DATE

NOTES:


G:\My Drive\Link Station
10\Dead
Files\Djordjic\Djordjic
Residence- 71 Howlett st-
Topsfield MA\Djordjic
Residence- 71 Howlett st-
Topsfield MA- BARN
6-24-2021.rvt


Sections

SCALE: 1/4" = 1'-0"


A103

DRAWN BY: CR

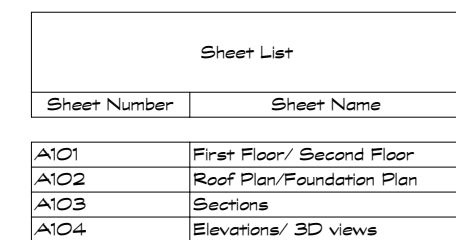


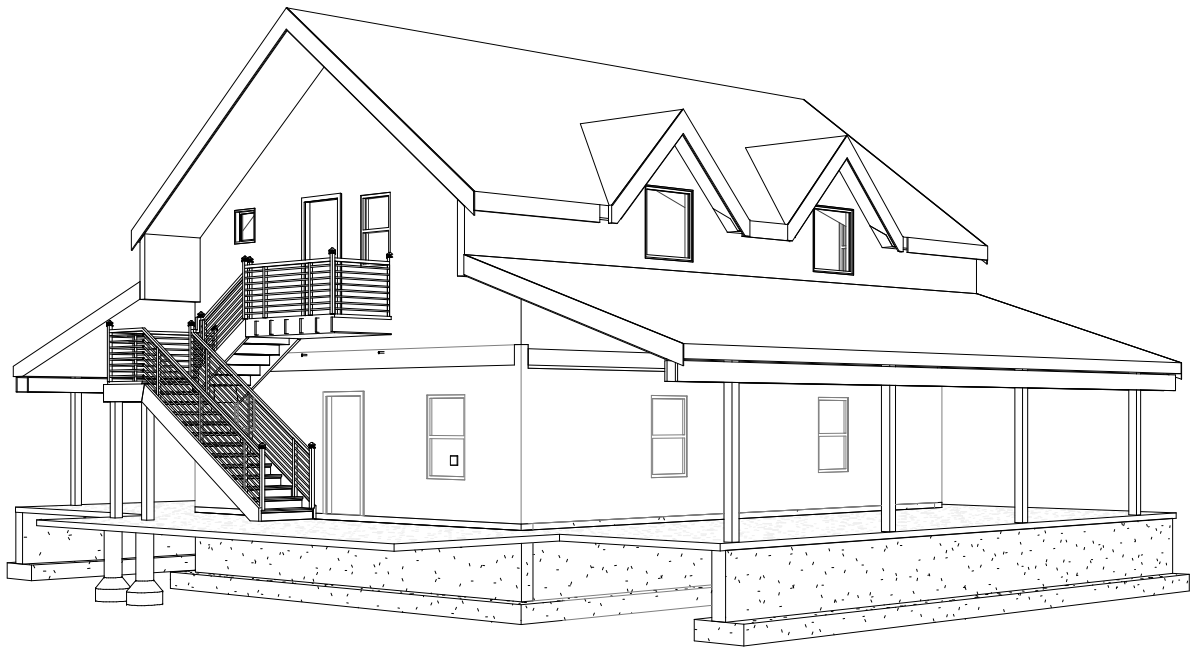


5 3D View 1

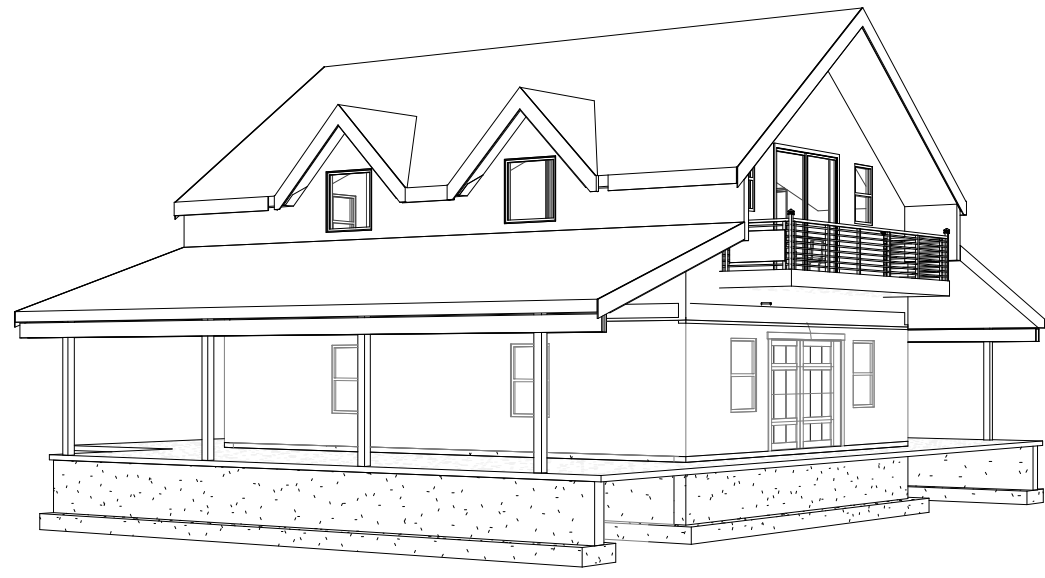


6 3D View 2

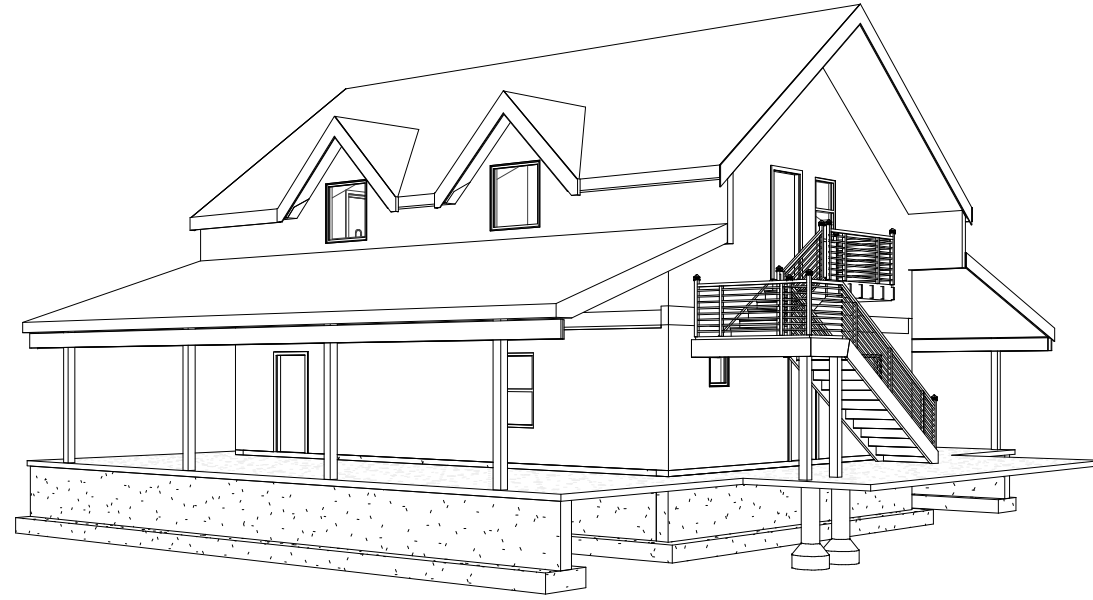


7 3D View 3

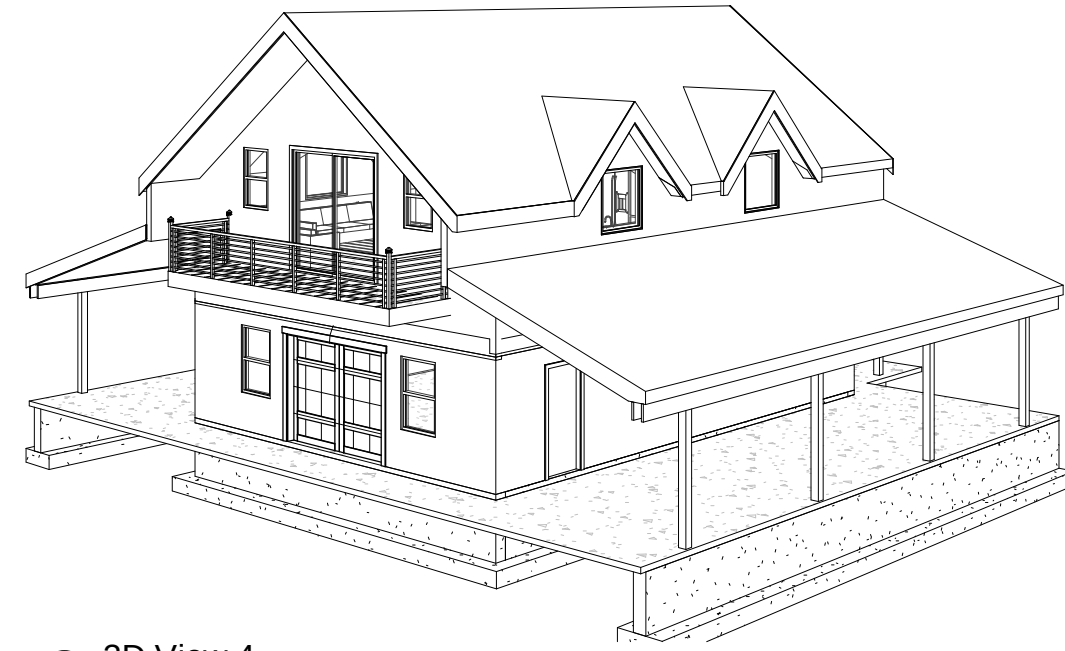


8 3D View 4

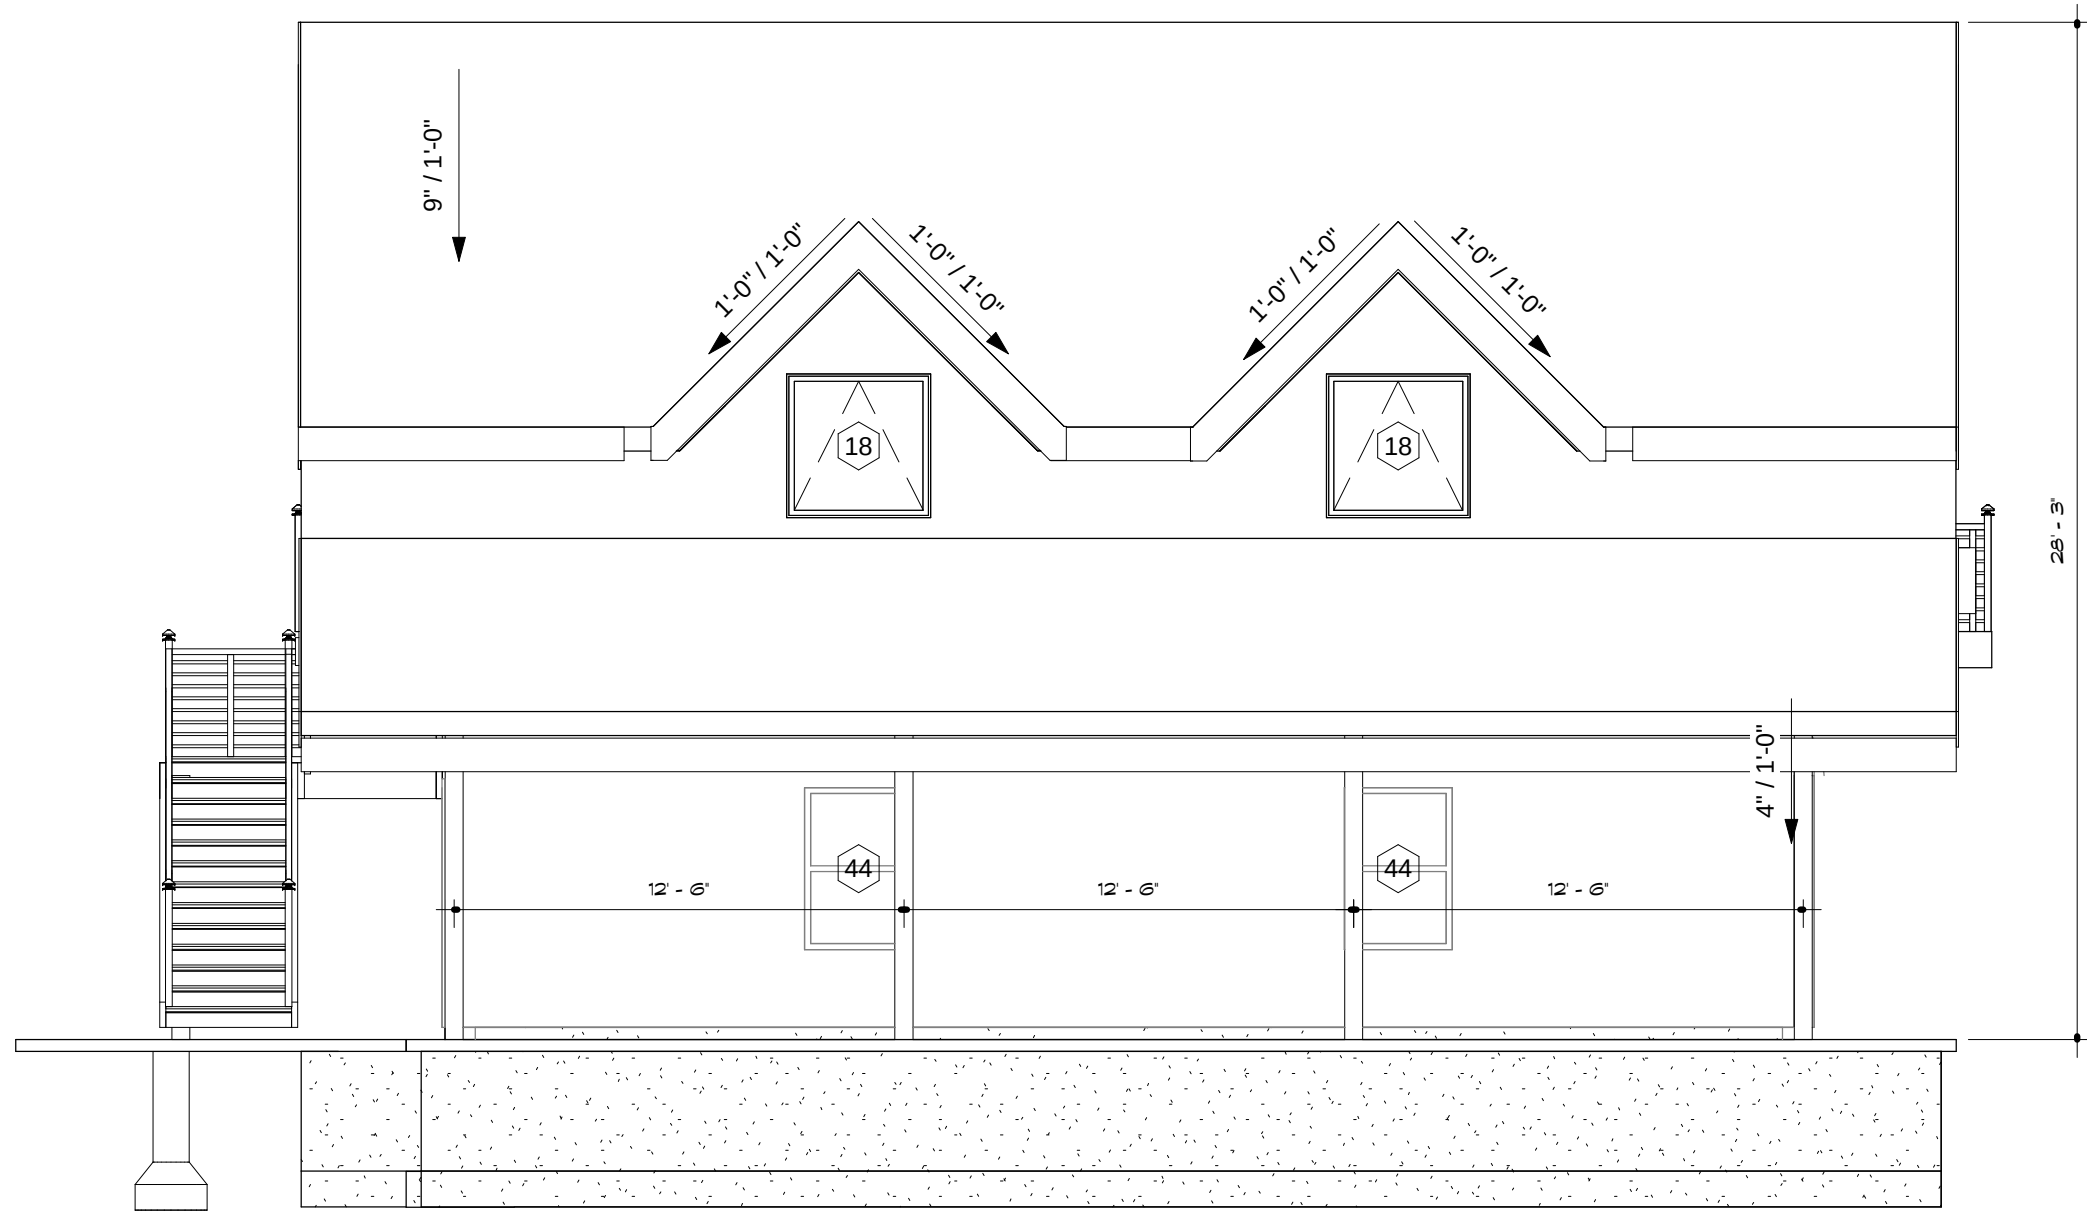


1 Elevation 1 - a
3/16" = 1'-0"

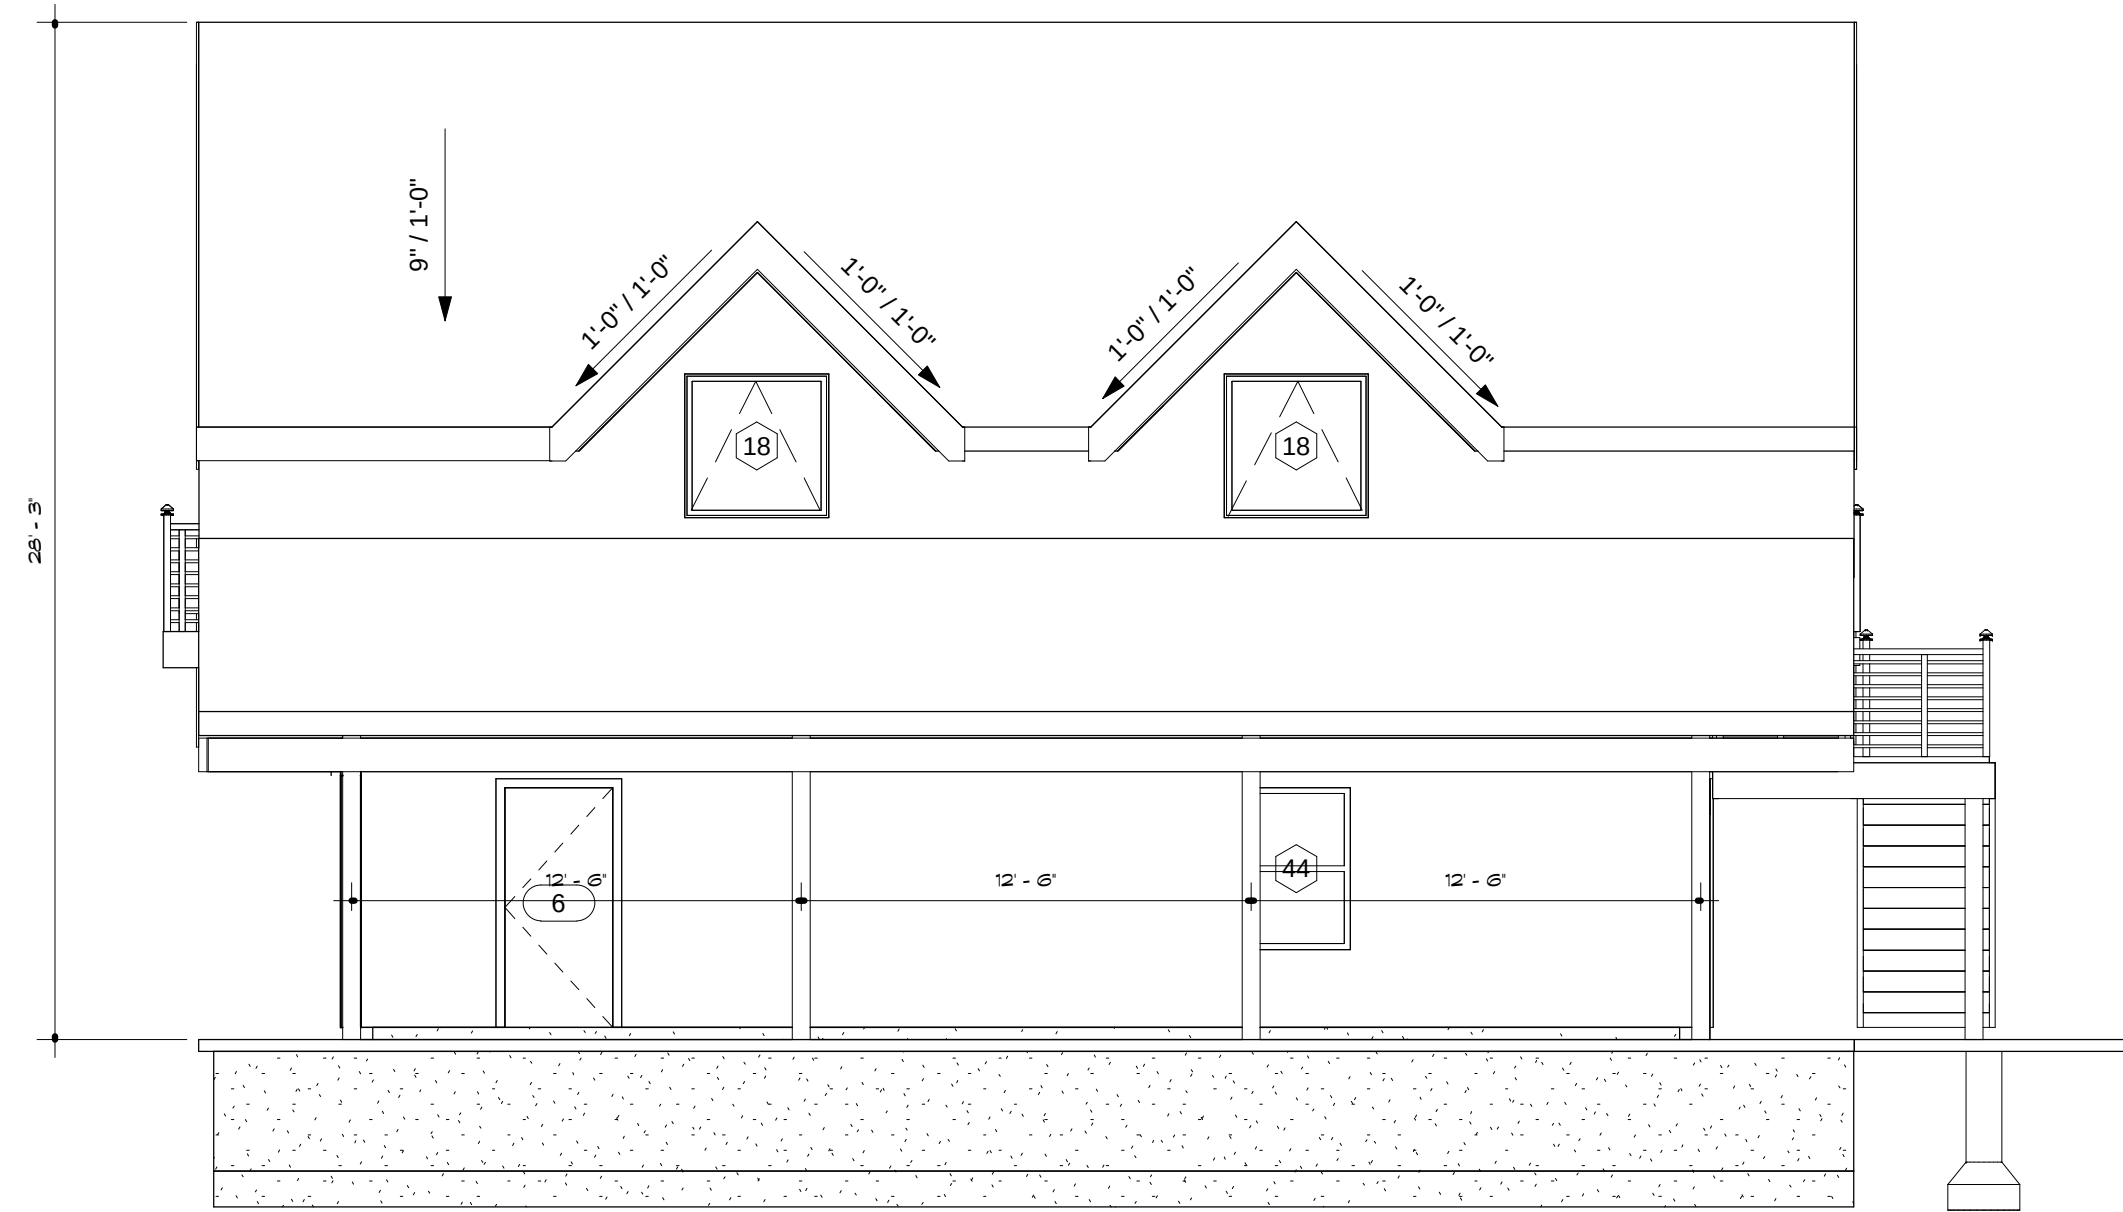

3 Elevation 3 - a
3/16" = 1'-0"

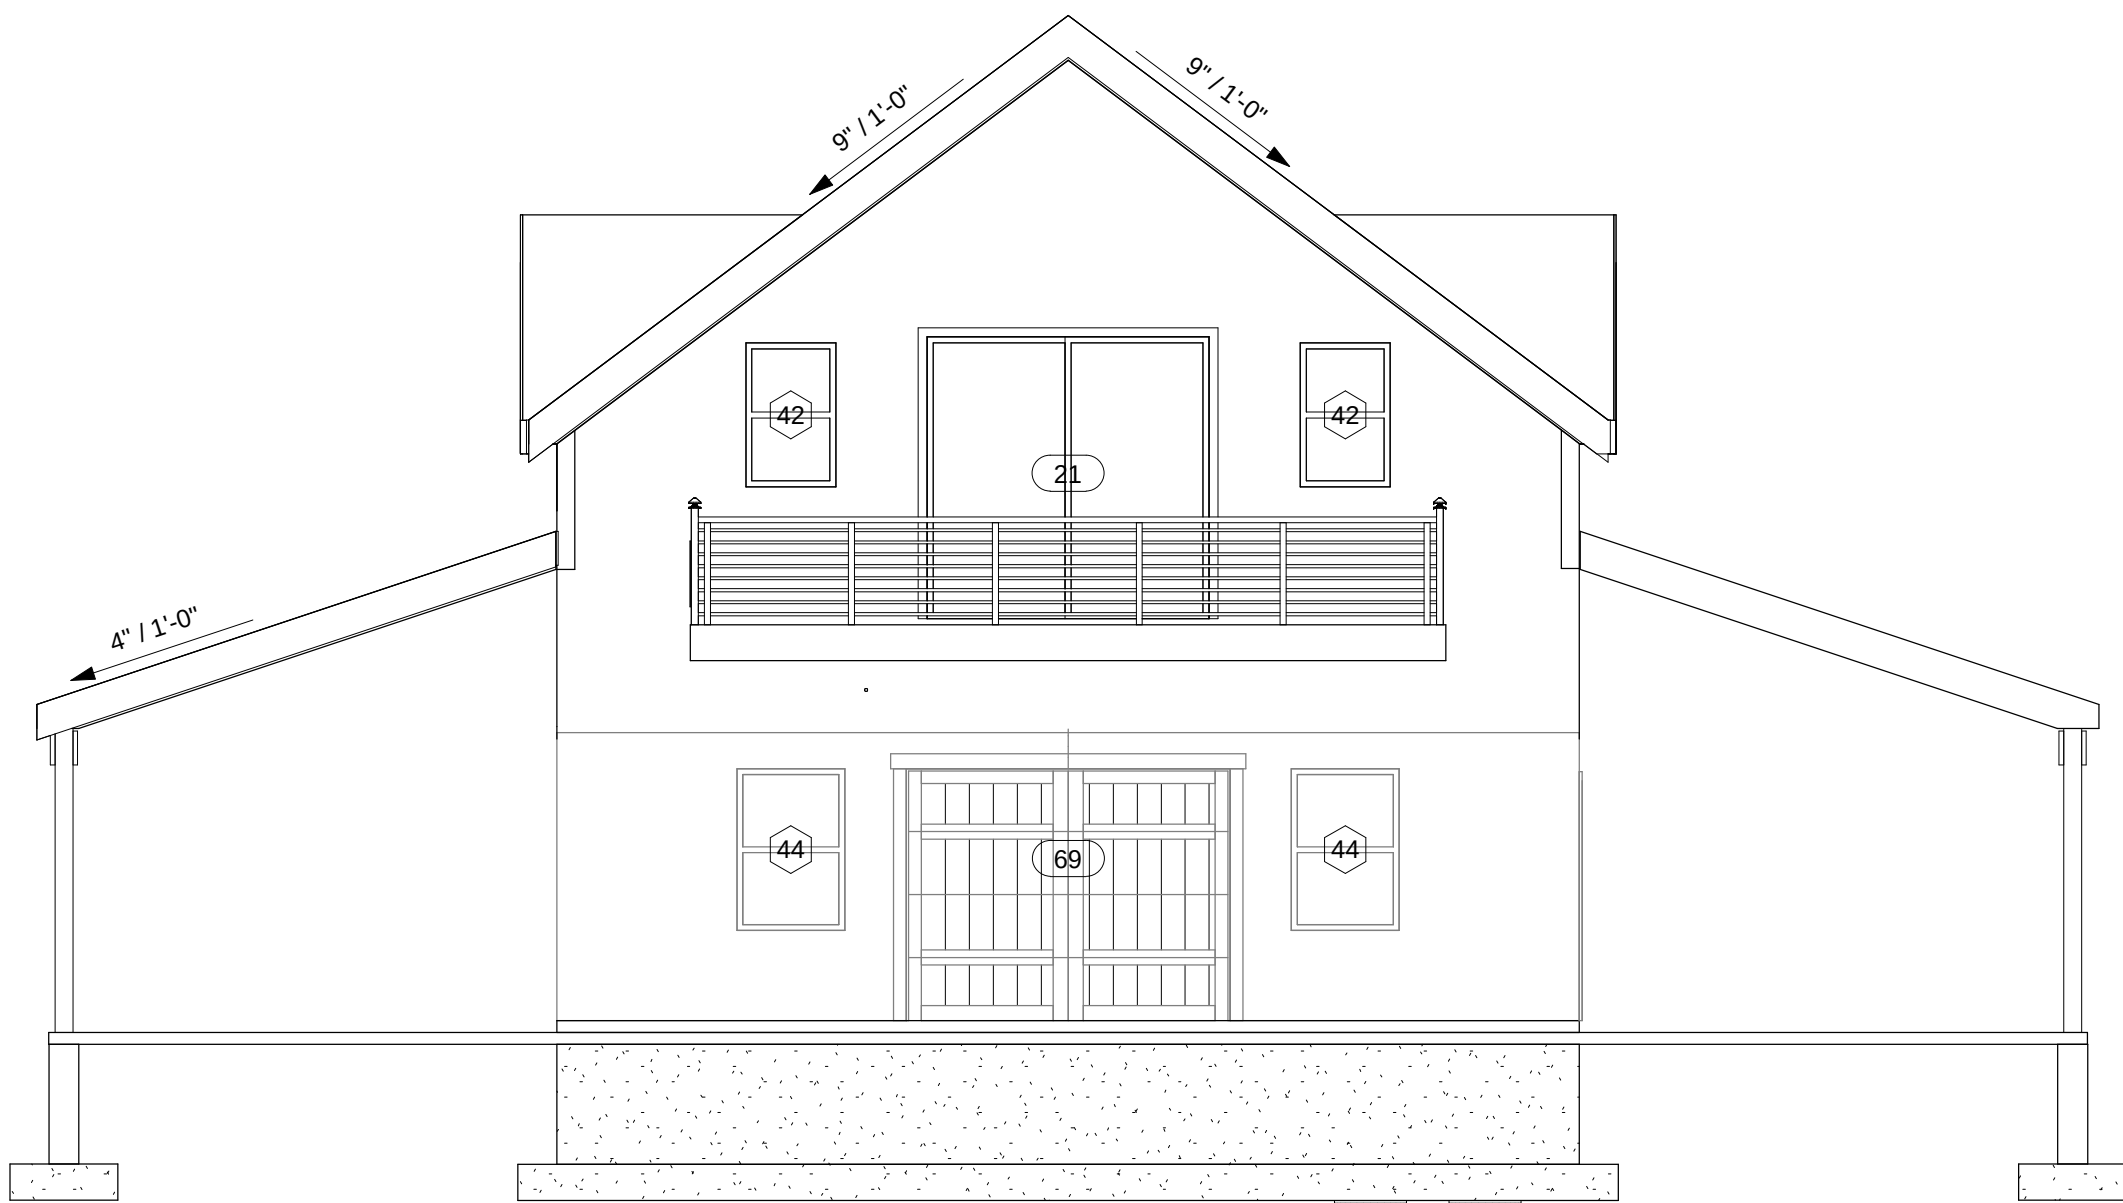

2 Elevation 2 - a
3/16" = 1'-0"

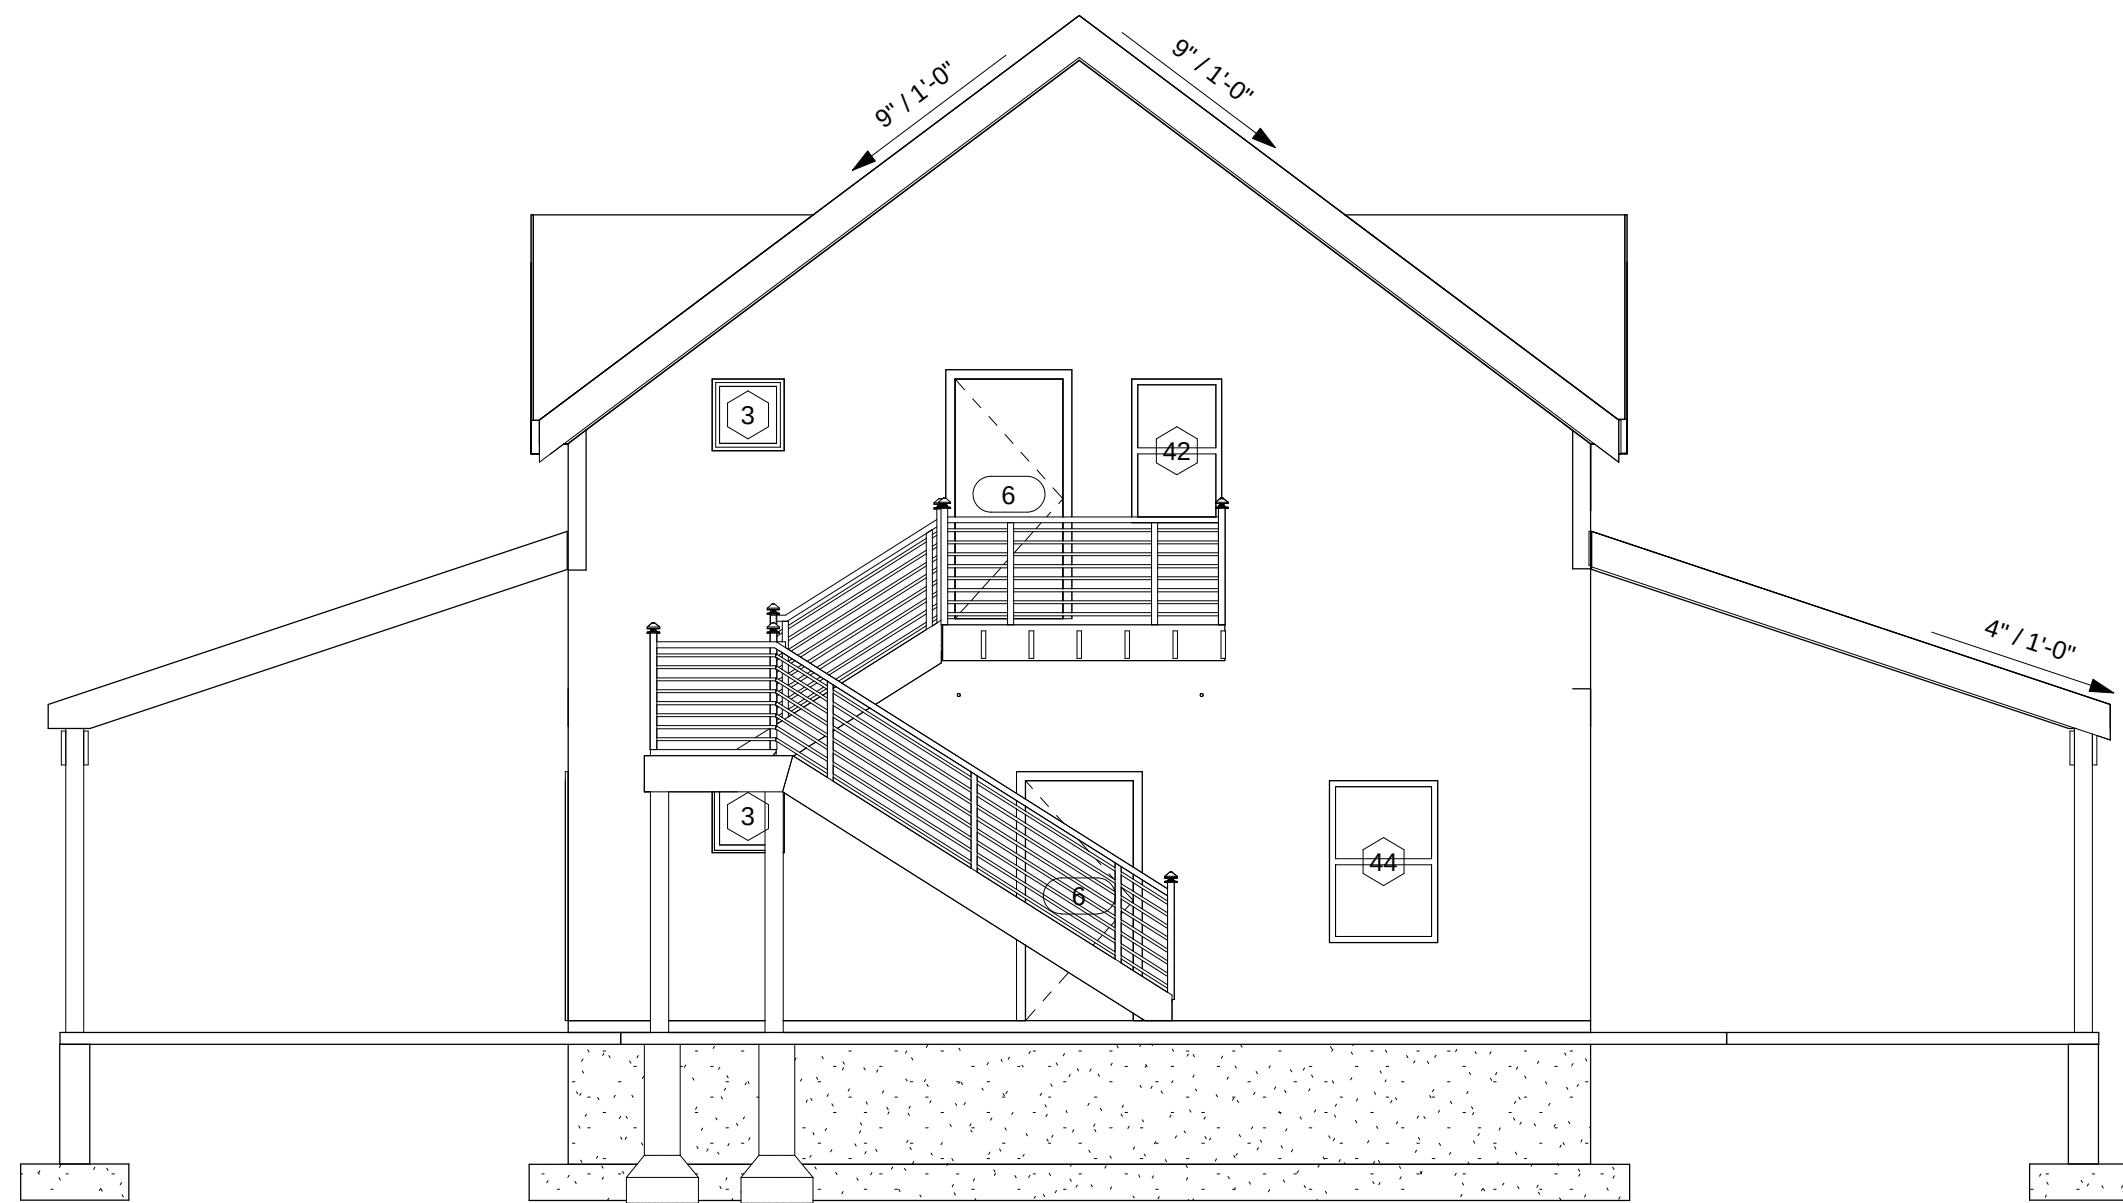

4 Elevation 4 - a
3/16" = 1'-0"

Door Schedule			
Type Mark	Width	Height	Family and Type
Level 2:			
6	3'-0"	6'-6"	Single-Flush: 36" x 80"
6	3'-0"	6'-6"	Single-Flush: 36" x 80"
6	3'-0"	6'-6"	Single-Flush: 36" x 80"
6	3'-0"	6'-6"	Single-Flush: 36" x 80"
Level 4:			
21	7'-10"	7'-10"	Sliding-2 panel: 0001: 88" x 80"
21.1			
72	4'-0"	6'-6"	Blind-4 Panel: 48" x 80"
72.1			
Level 2: 6			
Grand total: 6			

Window Schedule			
Type Mark	Width	Height	Family and Type
Level 2:			
18	4'-0"	4'-0"	Awning
Level 2: 4			
42	2'-0"	2'-0"	Double Hung
42	2'-0"	2'-0"	Double Hung
42.3	2'-0"	4'-0"	Double Hung
Level 2: 4			
Grand total: 8			

Note: Install outlets, smoke & carbon monoxide detectors as req'd by code

Note: GFI outlets at all sink locations

Note: Durack sheathing in shower body and tubs

Note: 5/8 type x gyp bd Garage walls and ceiling.

Note: All heating/ air conditioning ductwork will be within building envelope.

Sheet List	
Sheet Number	Sheet Name
A101	First Floor/ Second Floor
A102	Roof Plan/Foundation Plan
A103	Sections
A104	Elevations/ 3D views