

TEST PIT DATA:



PERFORMED BY ROBERT DIBENEDETTO, S.E.#14044, ON 12-09-2021

| TP-1 (DRAINAGE) | | ESHW: 182.8 | |
|-----------------|---------|-------------|--------------|
| DEPTH | HORIZON | TEXTURE | OTHER |
| 0-12" | FILL | | |
| 12-15" | Bw | LS | GRAVEL TOP |
| 15-93" | Cl | LS | SOME COBBLES |

NO REDOX, WEEPING AT 78", NO REFUSAL.
ESHW SET AT WEEPING

SQUARE DRYWELL, 40% VOIDS
28'L x 25'W x 2.5'H
BED BOTTOM 184.8 (2' ABOVE ESHW)
ROOF DRAIN INVERT 186.3
100-YR ELEV 187.2
BED TOP 187.3
MIN GRADE 188.3
PERFORATED PIPE LAYOUT AS SHOWN.
SEE DETAIL.

HOWLETT REALTY TRUST
DEED BOOK 6371, PAGE 61
PLAN 531 OF 1962

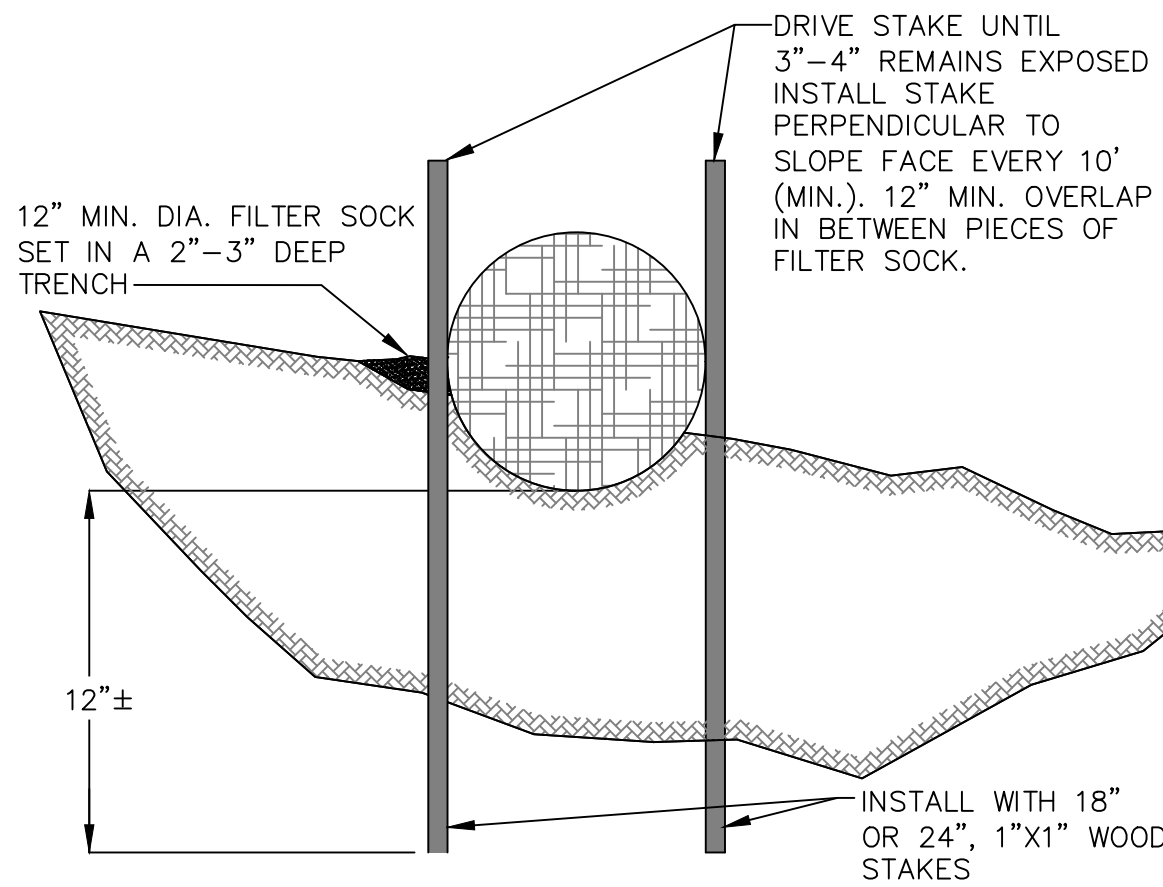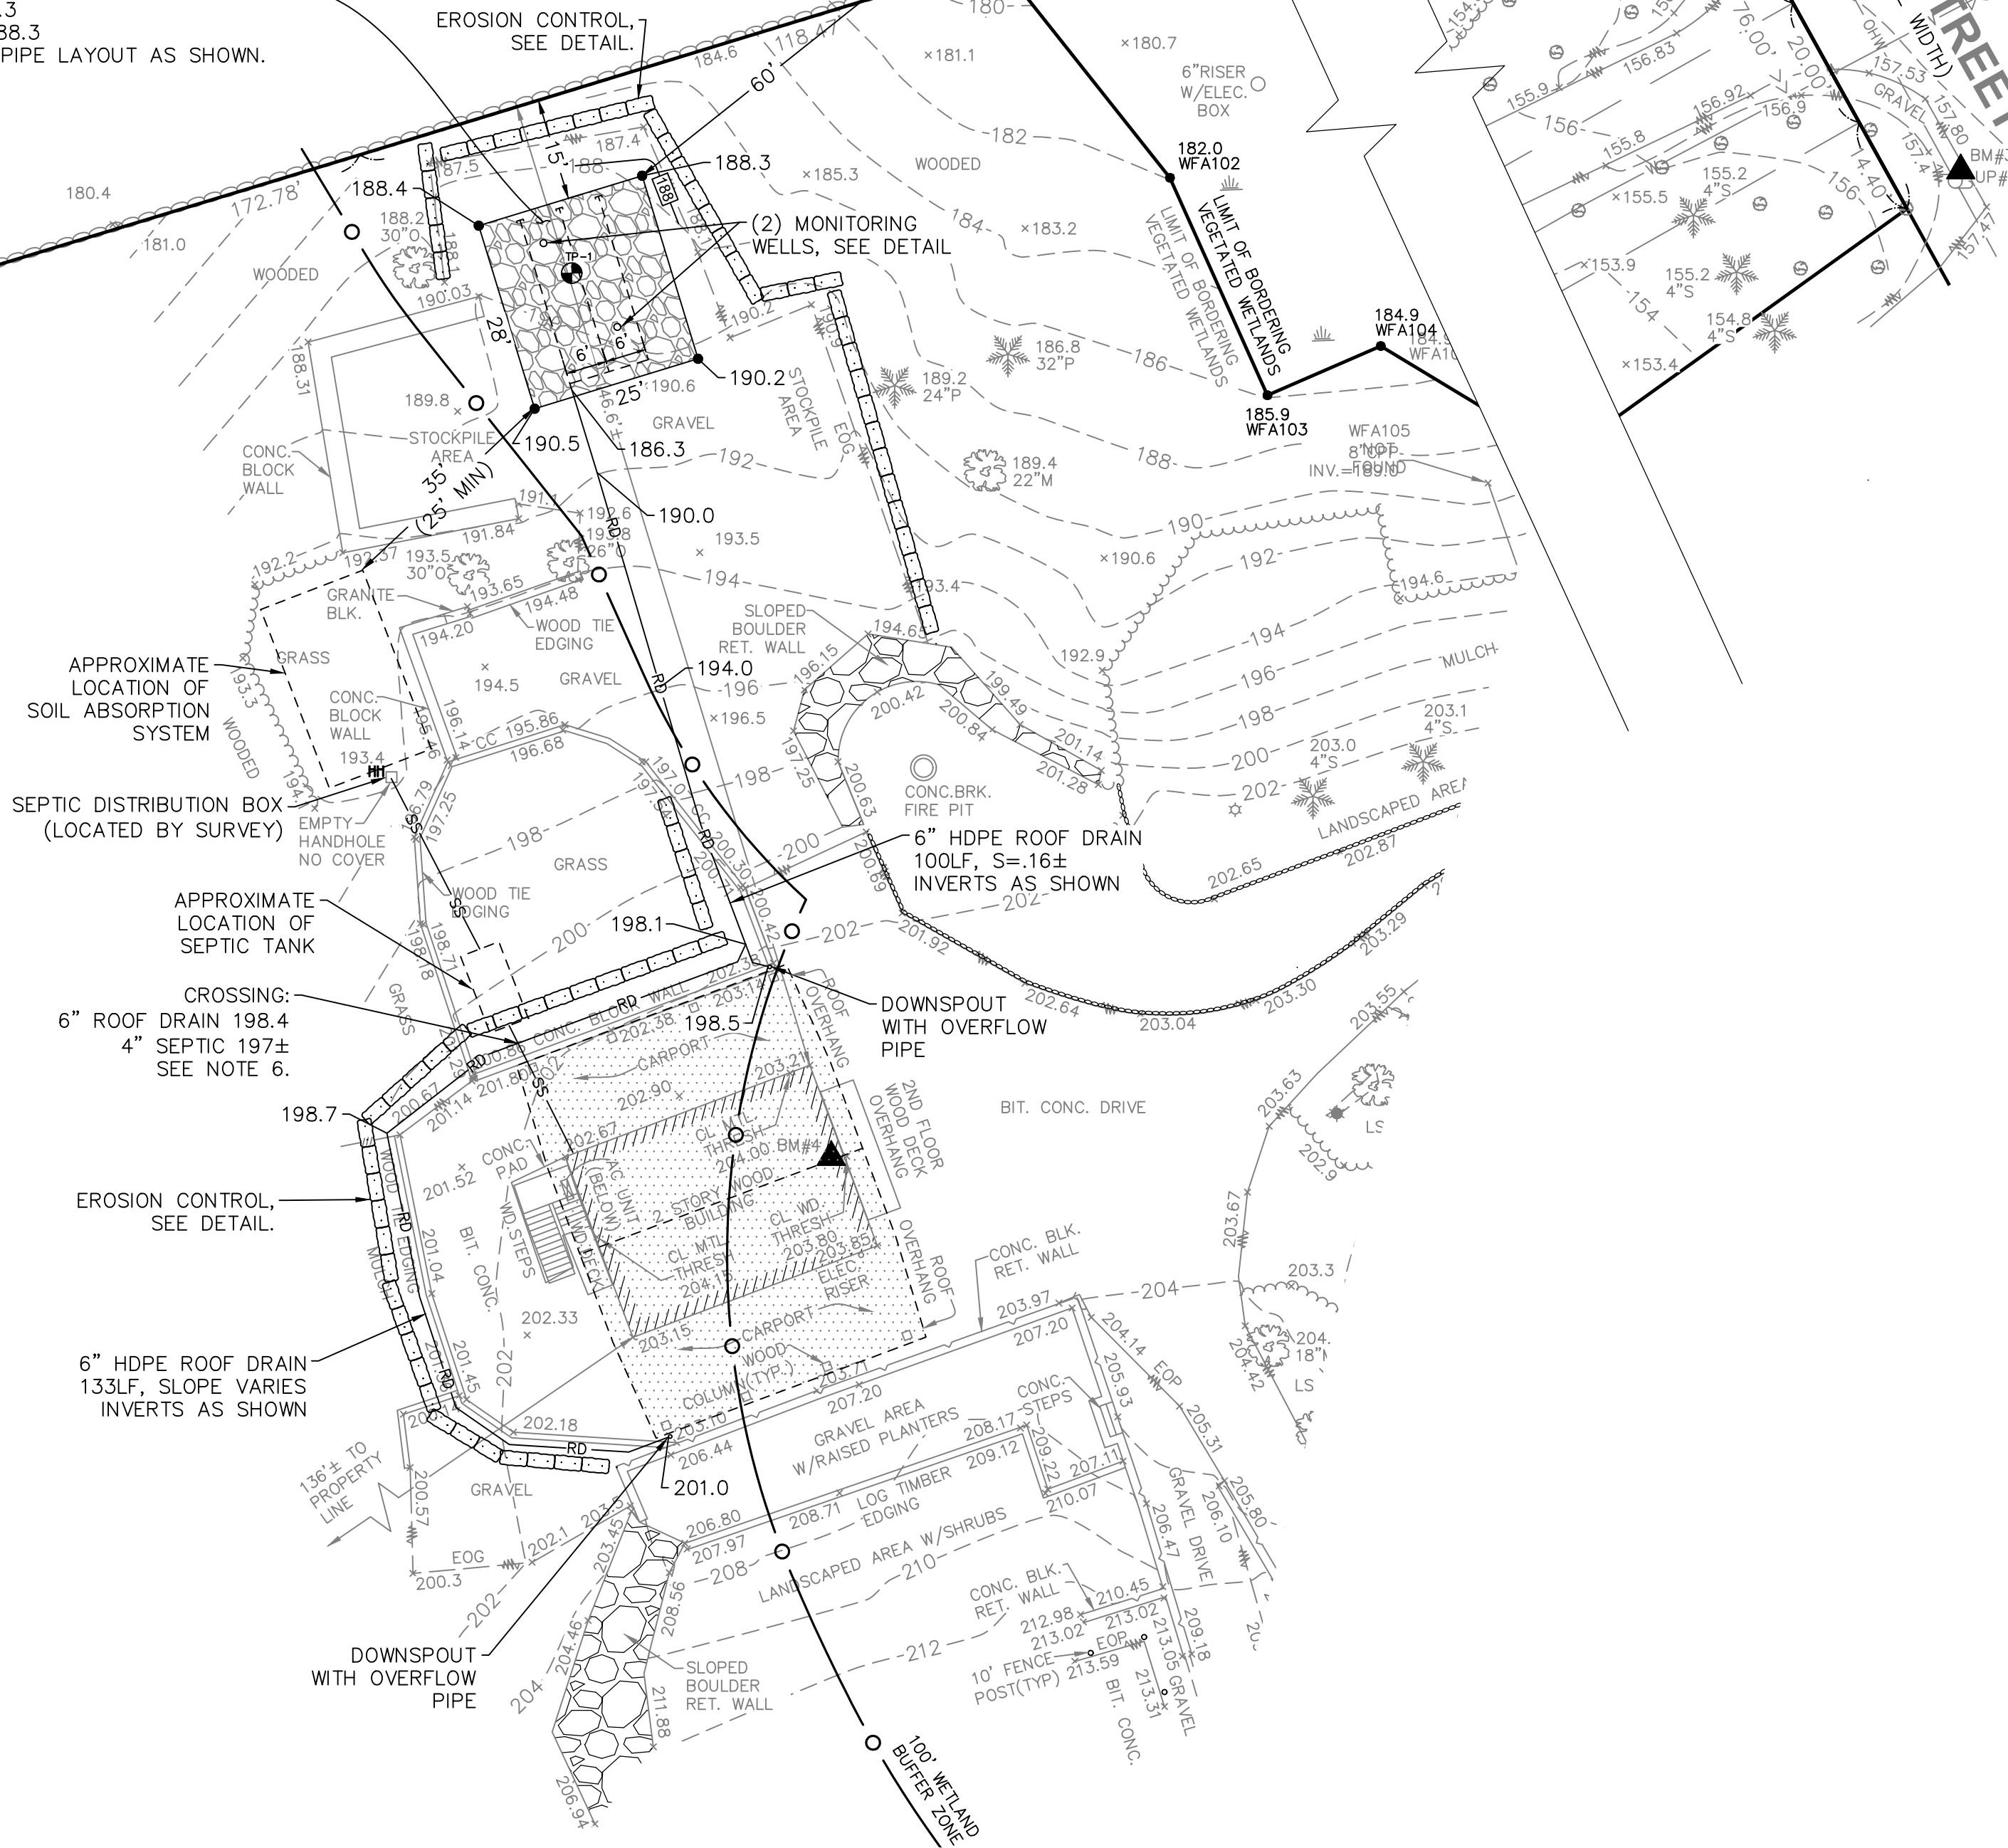

NOTES:

1. SOCK SIZE DEPICTED IS FOR GENERAL USE. GREATER SLOPES MAY REQUIRE LARGER SOCK.
2. COMPOST MATERIAL MAY BE DISPERSED ON SITE AT THE DISCRETION OF THE APPROVING AUTHORITY
3. PRIOR TO SETTING THE SOCK REMOVE LOOSE LITTER, BRANCHES AND OTHER MATERIAL THAT MAY PREVENT THE SOCK FROM DIRECT CONTACT WITH SOIL.



WATTLE

NOT TO SCALE

ASSESSORS:

MAP 33, LOT 19

ZONING:


IRA--INNER RESIDENTIAL AND AGRICULTURAL

REFERENCES:

DEED BOOK 34885, PAGE 481
PLAN 605 OF 1960
PLAN 216 OF 1967
PLAN 247 OF 1972

RECORD OWNER:

VOJISLAV & DANIELA DJORDJIC

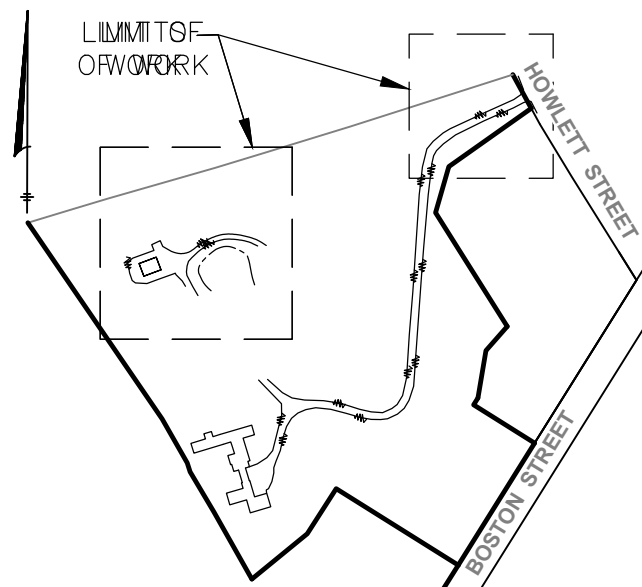

KEY MAP

SCALE: 1" = 400'

71 HOWLETT STREET

Topsfield, Massachusetts 01983

PREPARED FOR:

VOYA
DJORDJIC

910 Main Street,
Wakefield, Massachusetts 01880


HANCOCK
ASSOCIATES

Civil Engineers

Land Surveyors

Wetland Scientists

185 CENTRE STREET, DANVERS, MA 01923
VOICE (978) 777-3050, FAX (978) 774-7816
WWW.HANCOCKASSOCIATES.COM

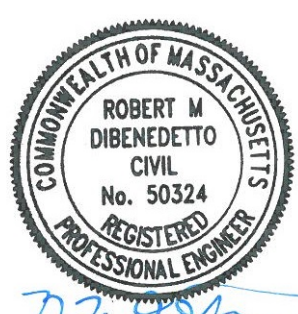

2022-02-14

| NO. | BY | APP | DATE | ISSUE/REVISION | DESCRIPTION |
|-----|----|-----|------|----------------|-------------|
| 1 | | | | | |
| 2 | | | | | |
| 3 | | | | | |
| 4 | | | | | |

| | |
|------------------|---------------|
| DATE: 2/14/2022 | DESIGN BY: RD |
| SCALE: 1" = 20' | DRAWN BY: RD |
| APPROVED BY: JDP | CHECK BY: JDP |

PERMIT
SITE PLAN
IN
TOPSFIELD, MA

PLOT DATE: Jan 22, 2022 6:00 pm
PATH: U:\02-2022\Civil 3D Projects\23291 - Djordjic - Topsfield\DWG

| | |
|------------------|-------|
| DWG: 23291SP.dwg | C1 |
| LAYOUT: SP1 | |
| SHEET: 1 OF 1 | |
| PROJECT NO.: | 23291 |