
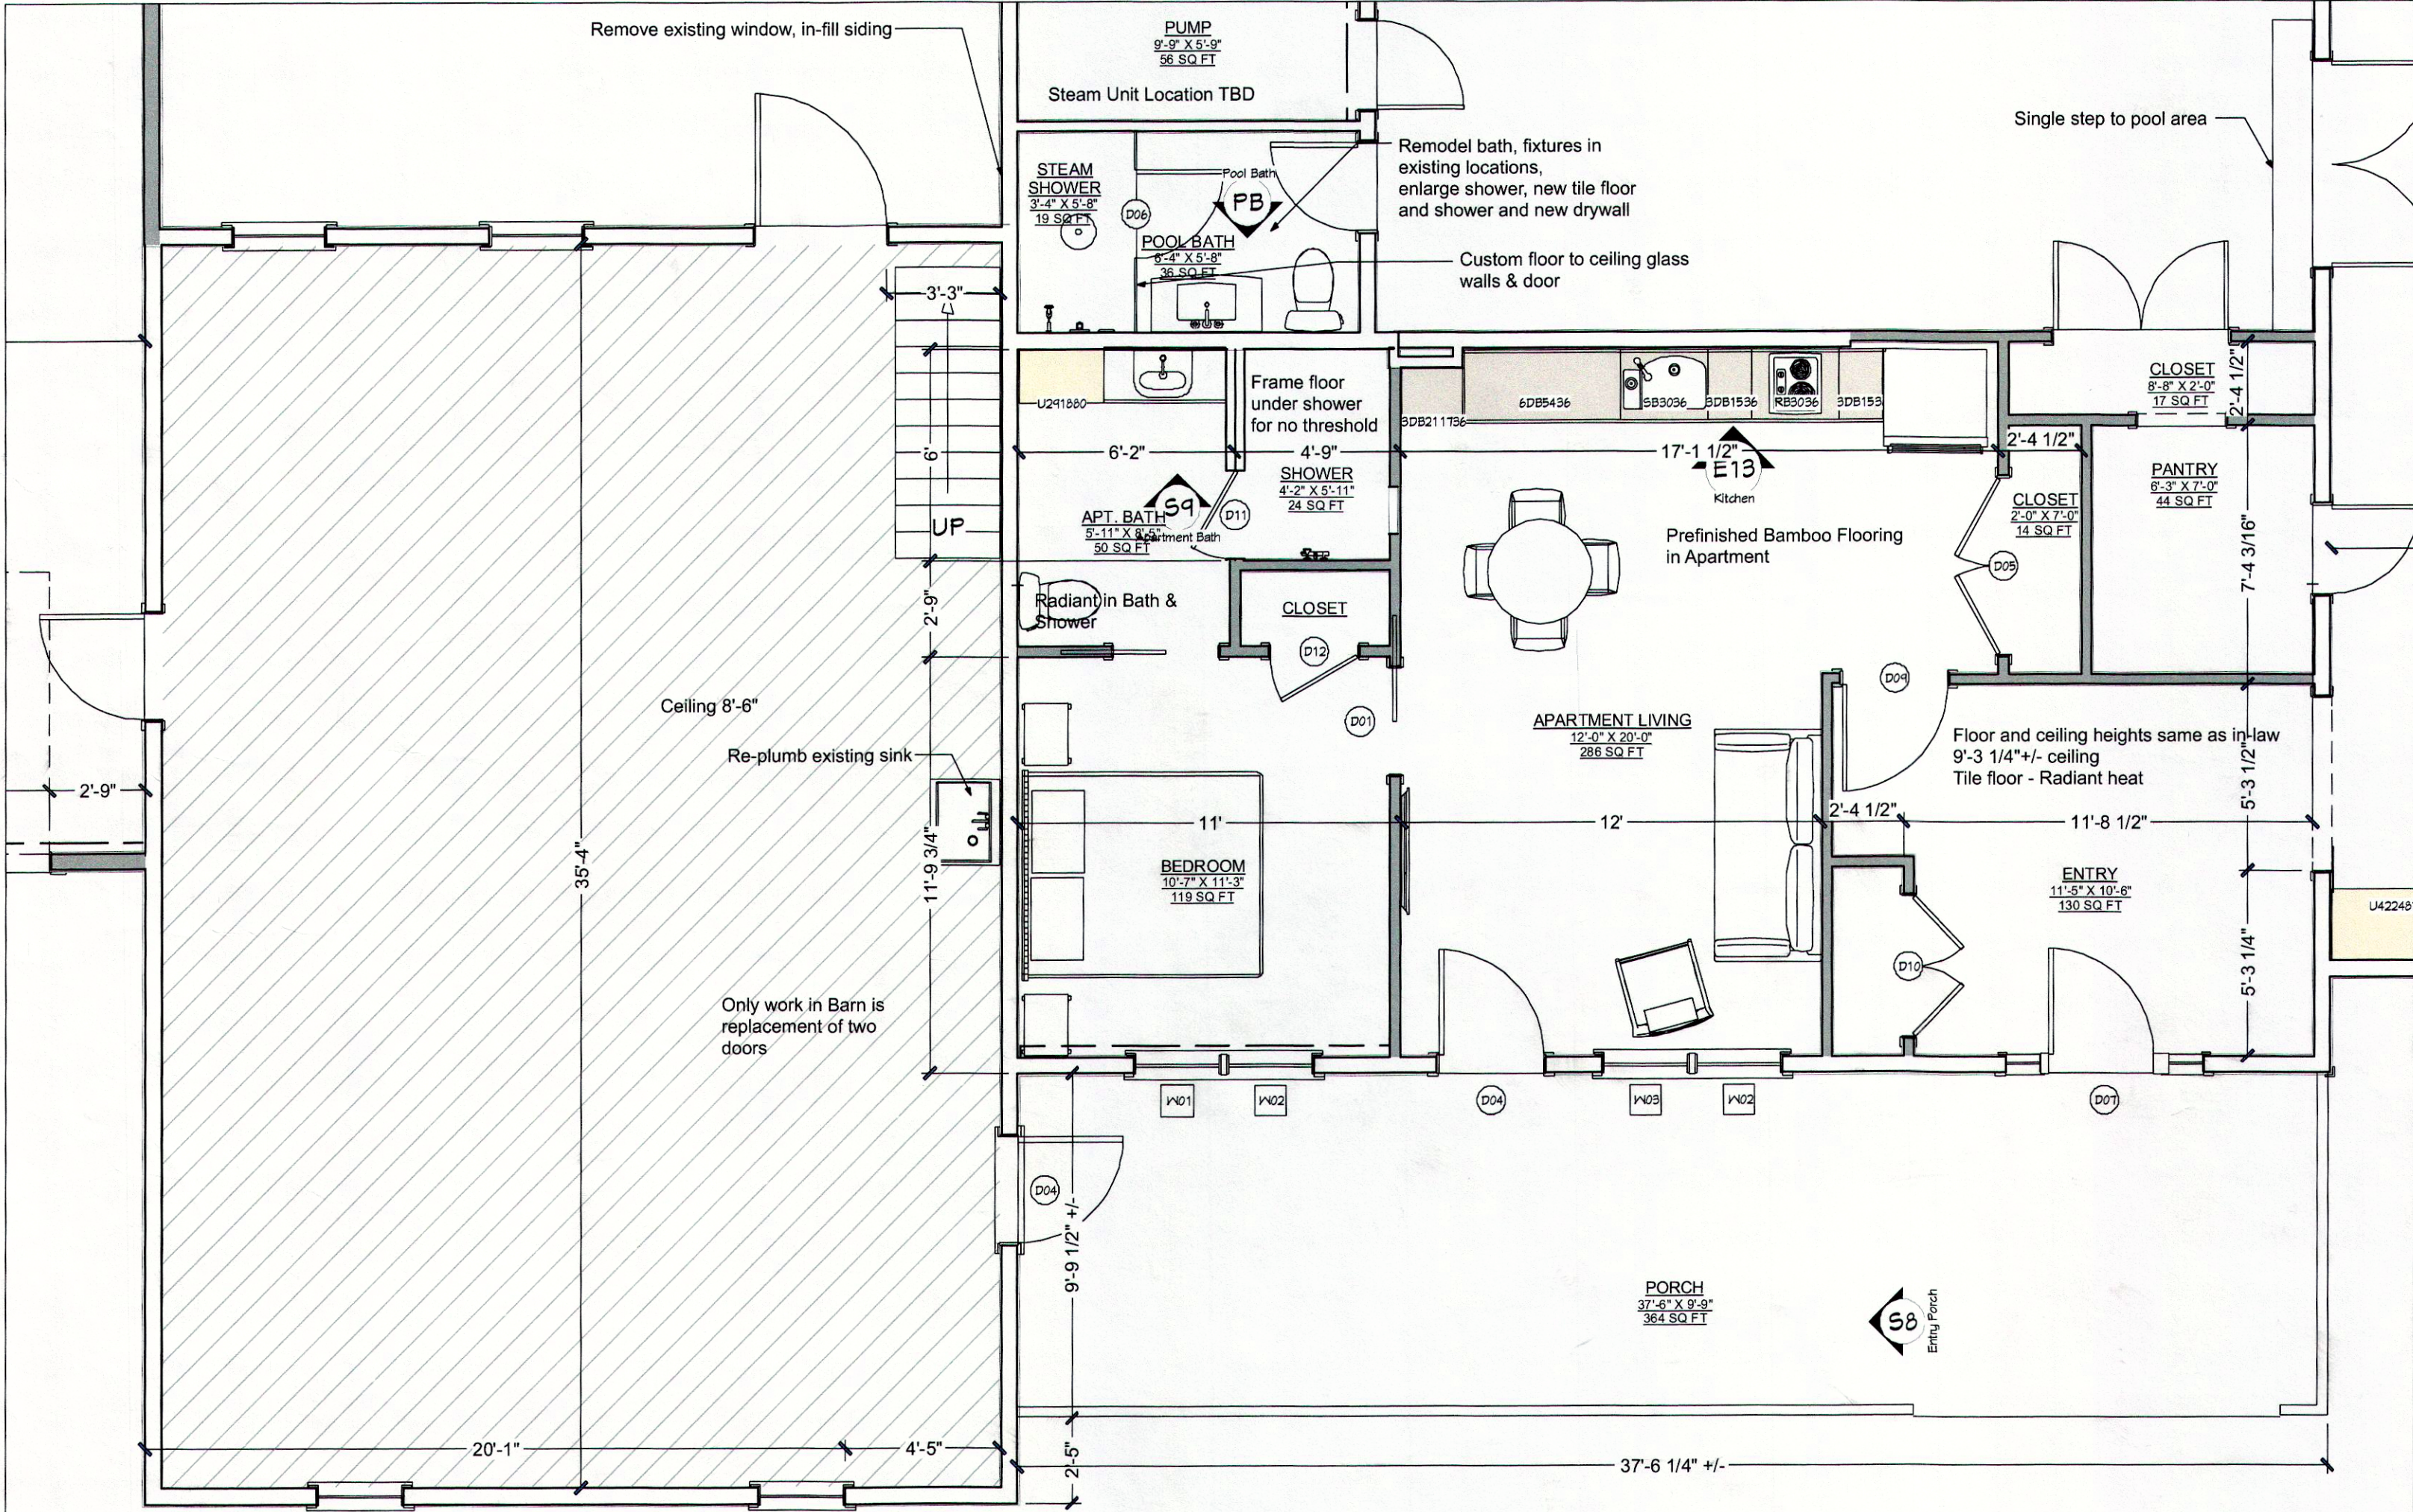
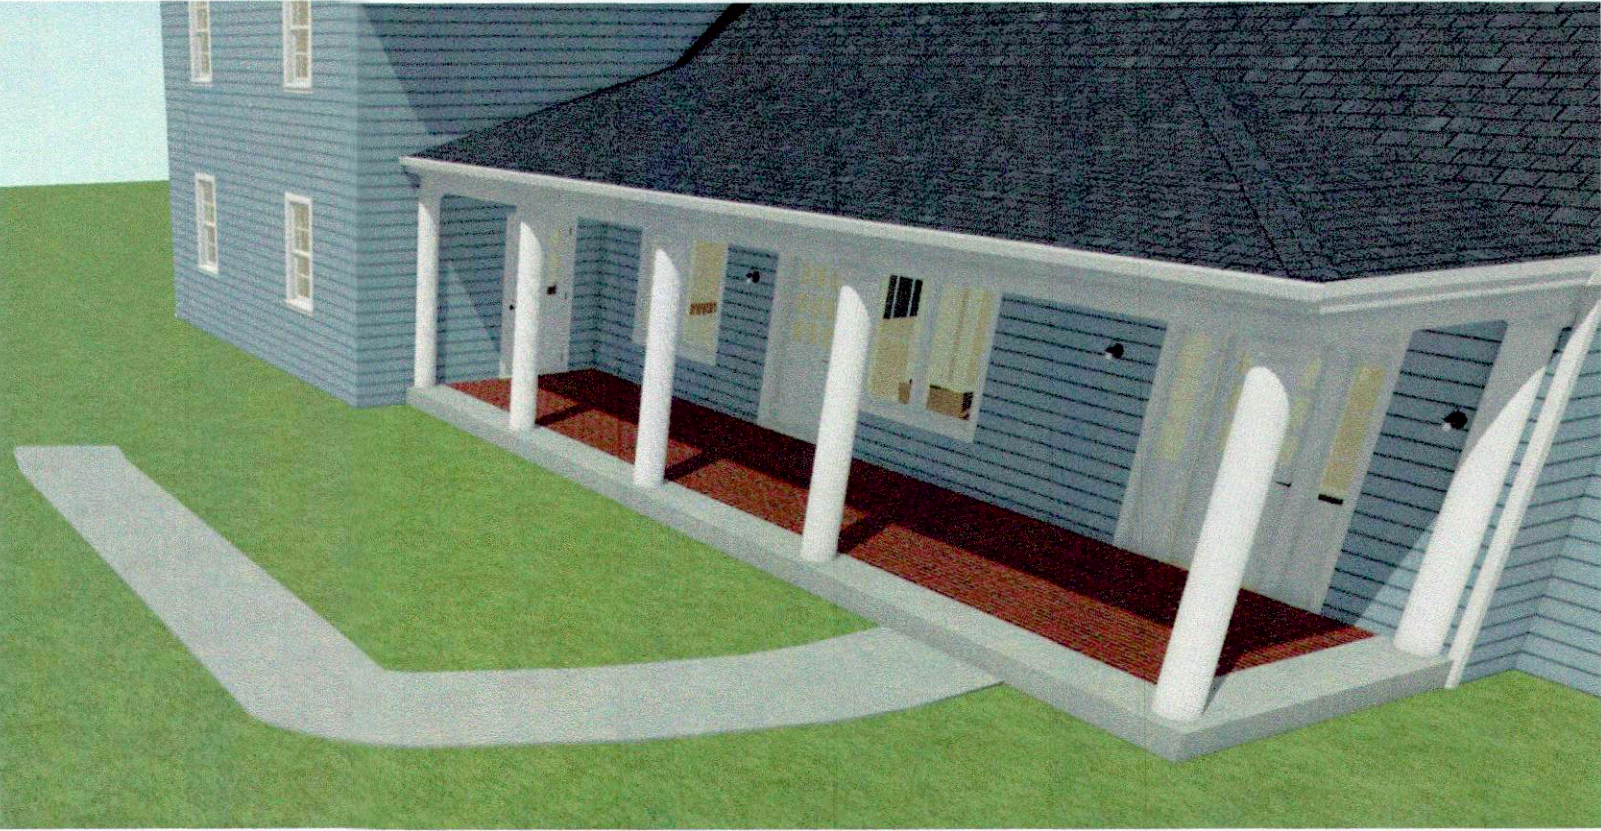


Project Description:

Renovation of Existing Garage, Entry and portion of Pool area into In-Law Apartment.
New Entry Porch

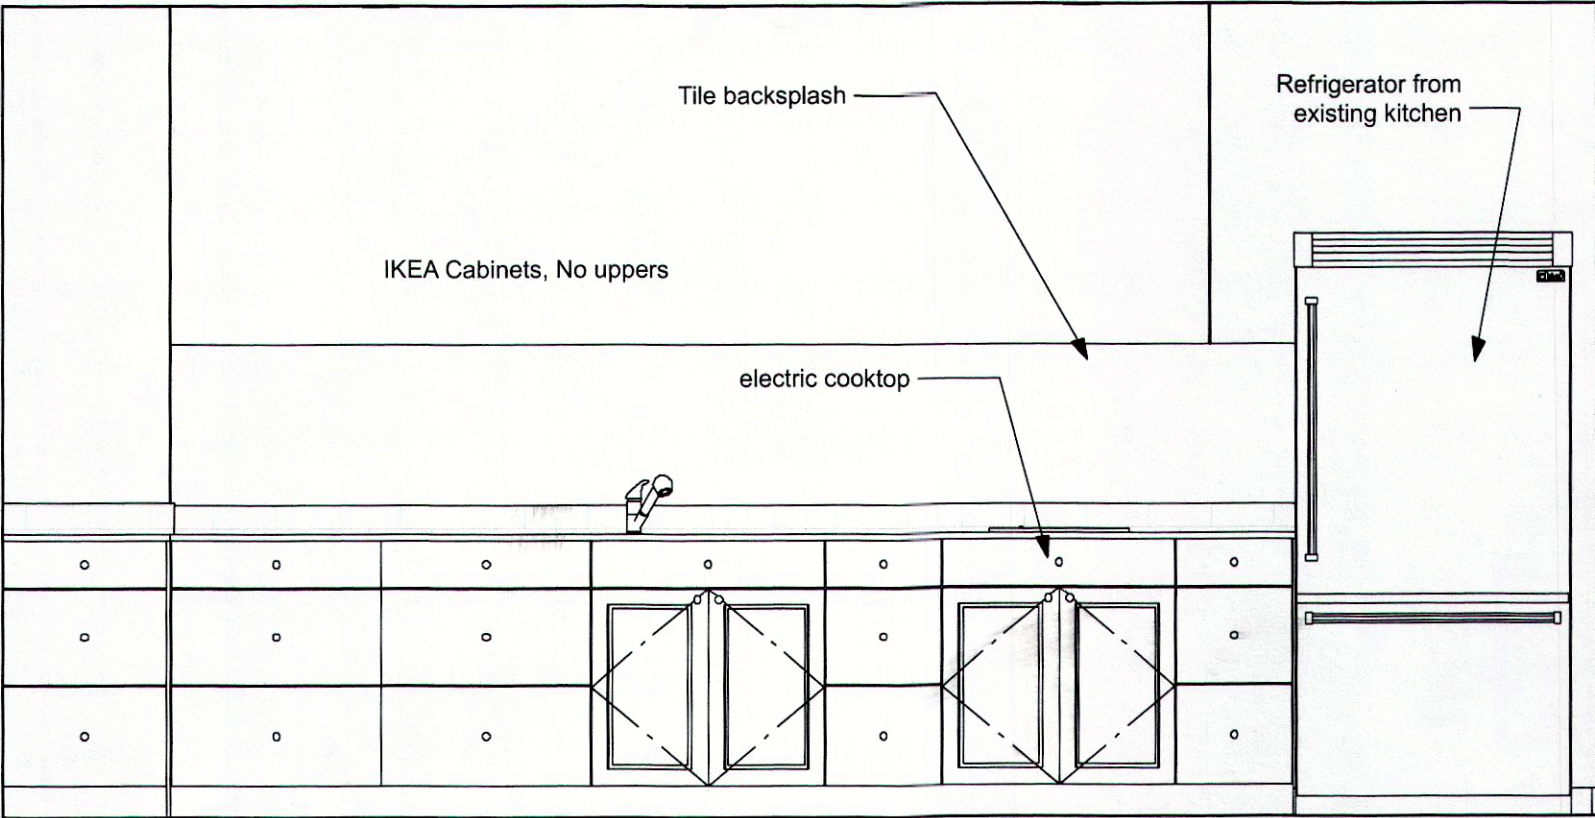


DOOR SCHEDULE						
NUMBER	QTY	FLOOR	WIDTH	HEIGHT	DESCRIPTION	CODE
D01	1	1	36"	80"	POCKET DOOR P04	
D03	1	1	22"	80"	HINGED DOOR P04	
D04	2	1	36"	80"	EXT. HINGED DOOR E06	
D05	1	1	60"	80"	DOUBLE HINGED DOOR P04	
D06	1	1	30"	80"	HINGED GLASS SLAB	
D07	1	1	68"	98"	MULLED UNIT	
D09	1	1	36"	80"	HINGED DOOR P04	
D10	1	1	48"	80"	DOUBLE HINGED DOOR P04	
D11	1	1	30"	80"	HINGED GLASS SLAB	
D12	1	1	30"	80"	HINGED DOOR P04	

WINDOW SCHEDULE								
NUMBER	QTY	FLOOR	WIDTH	HEIGHT	R/O	EGRESS	DESCRIPTION	CODE
W01	1	1	30"	55 1/8"	31"X56 1/8"		SINGLE CASEMENT-HL	CUCA3056 E
W02	2	1	30"	55 1/8"	31"X56 1/8"		SINGLE CASEMENT-HL	CUCA3056 E
W03	1	1	30"	55 1/8"	31"X56 1/8"		SINGLE CASEMENT-HL	CUCA3056 E

Phase One:
Demo Floor in Entry to bring floor height in-line with existing Main House
New In-Law Apartment, Entry, two closets, and pantry (Maintain Opening through Pantry and Pool Closet for access until completion of phase 2)
New Front Porch
Move Garage door in location of new porch to opposite side of barn, add person door
Remodel Bathroom in Pool Area

Kitchen

Entry Porch

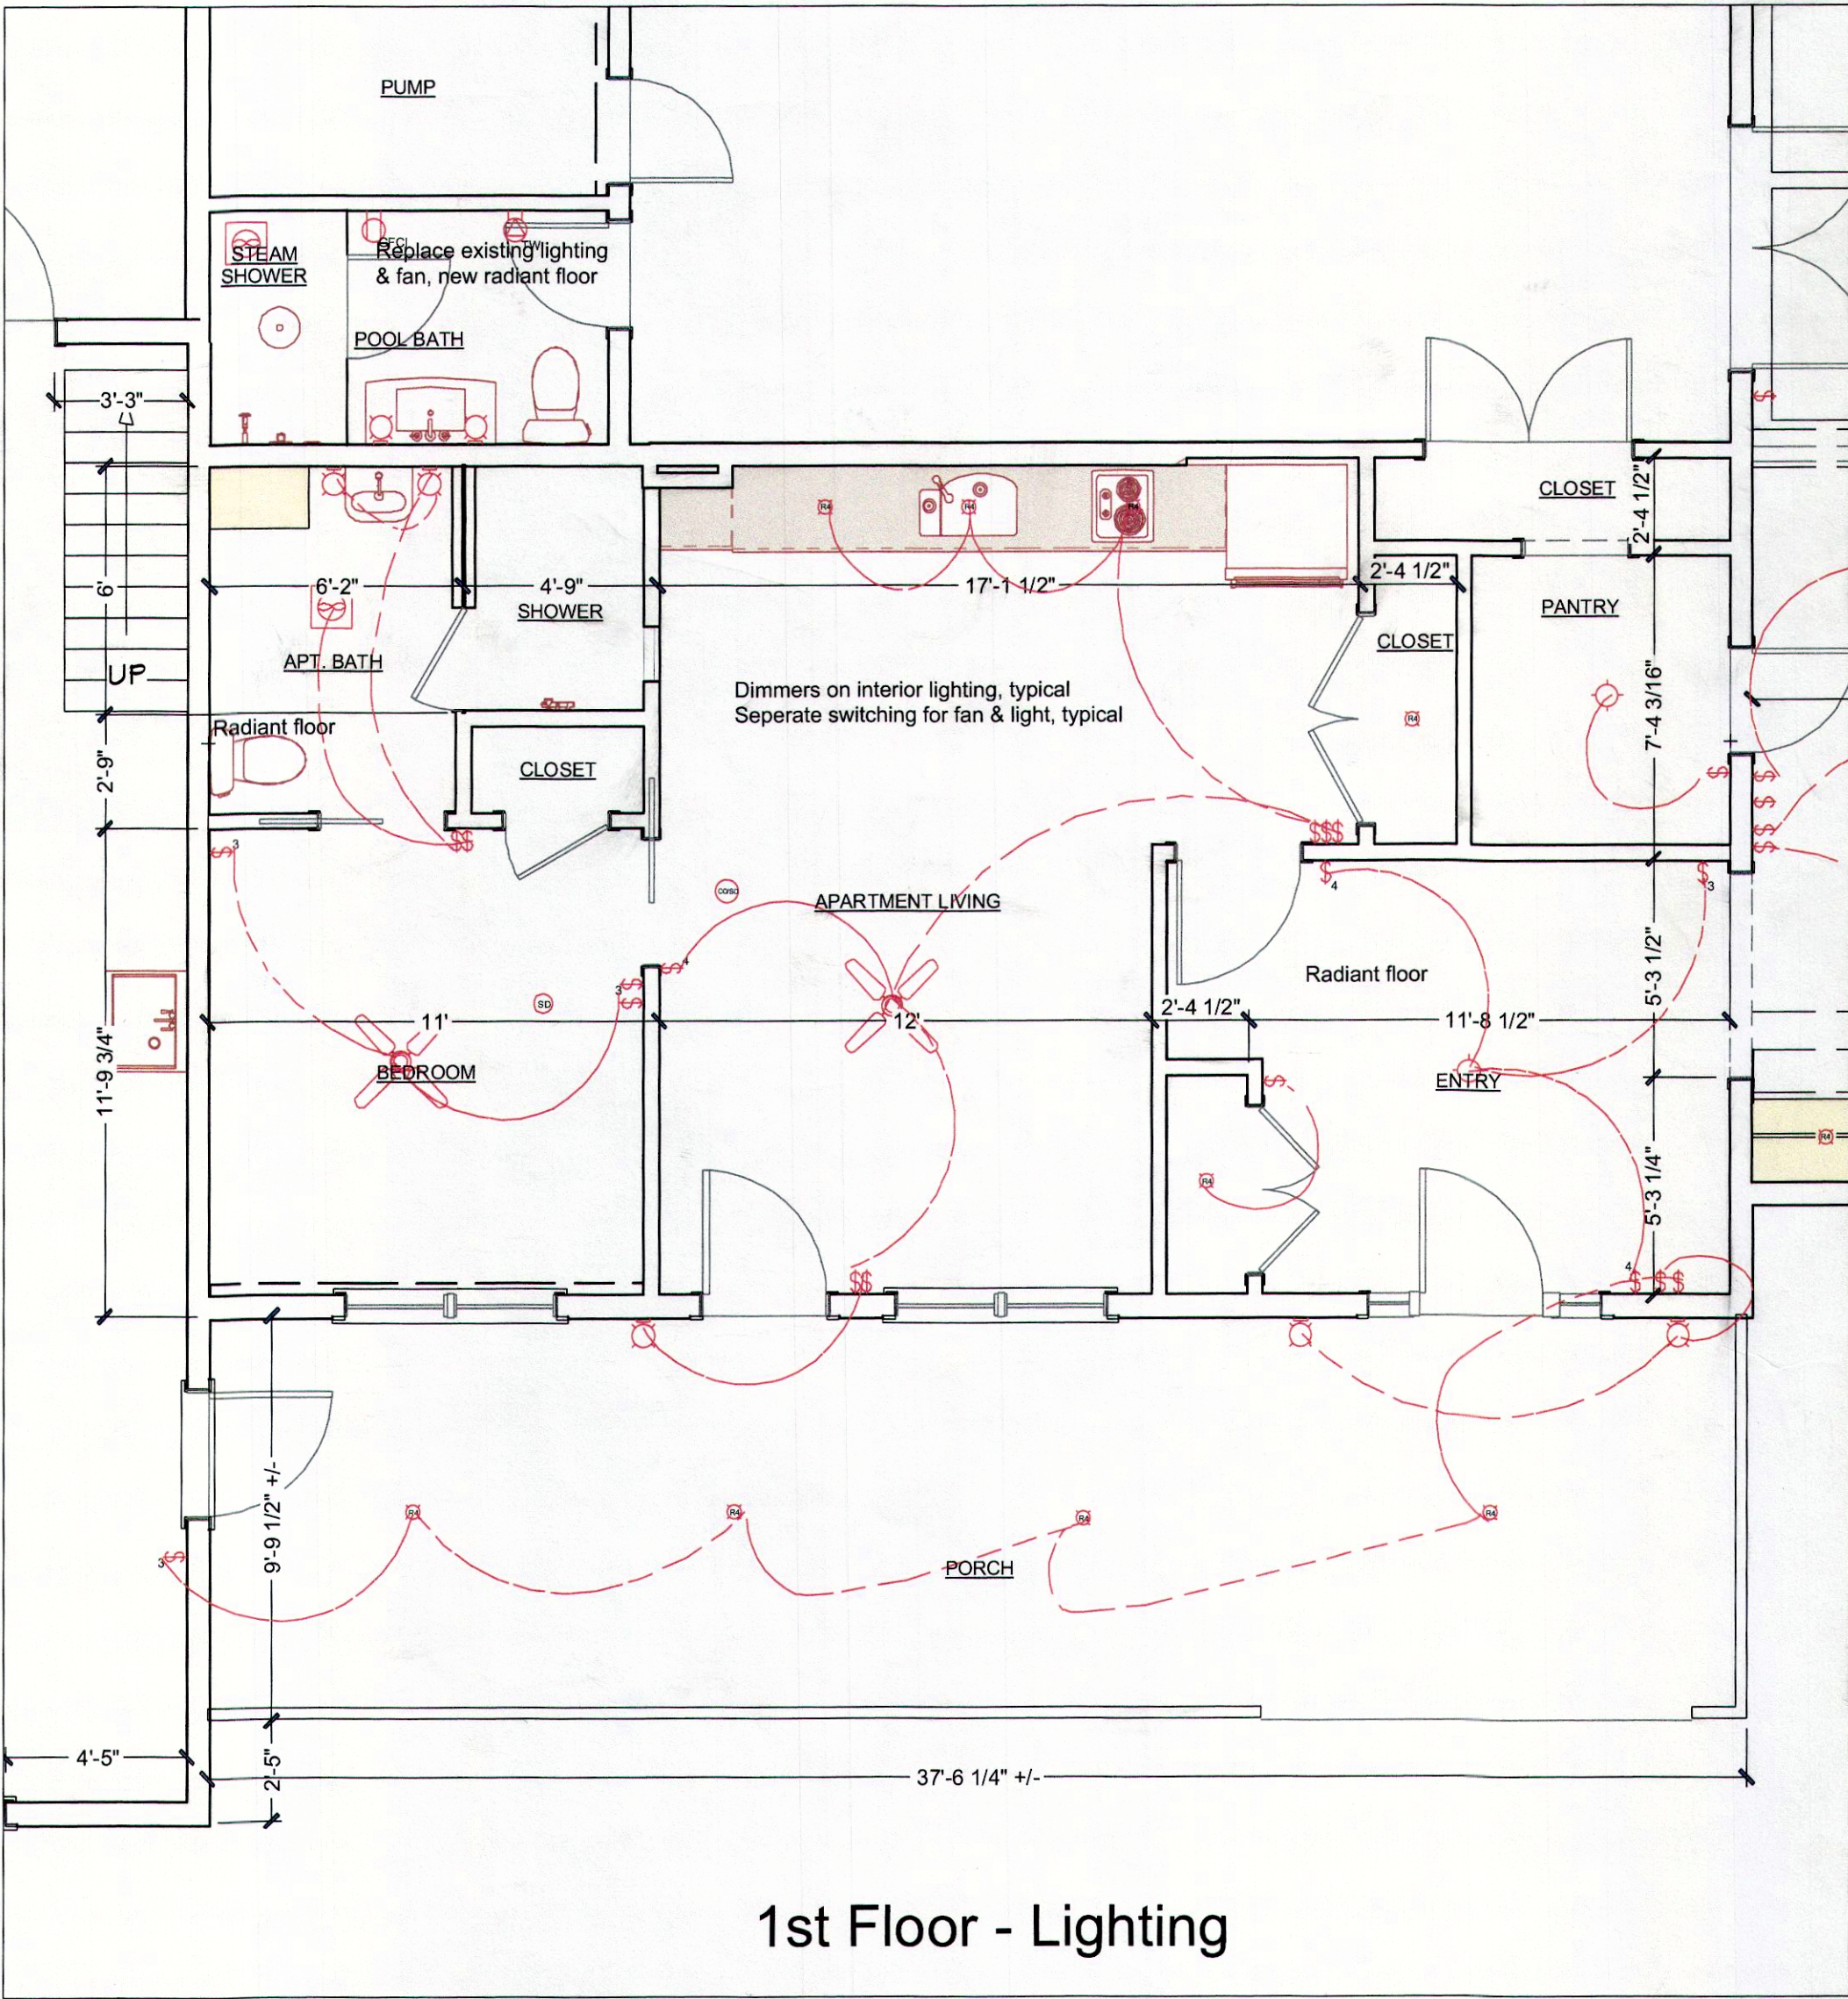


1st Floor Plan



Permit Set
2/1/19

Berteaux Residence
64 Perkins Row
Topsfield, MA

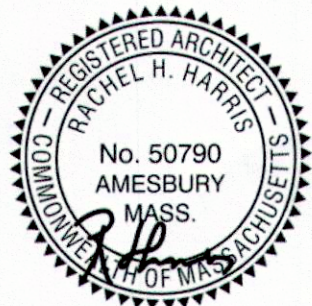

First Floor Plan & Lighting
Scale: 1/4" = 1'-0"

A-1

