

Renovations to:

9-11 MAIN STREET

Topsfield, Massachusetts

Owner: **MRS Property Management**
1 Apple Road
Beverly, MA 01915
58 Main Street
Topsfield, MA 01983
978-927-3690

Architect and Interiors: **DMS Design, LLC**
100 Cummings Center Suite 339C
Beverly, MA 01915
978-965-3470

Civil Engineers: **The Morin- Cameron Group, INC.**
66 Elm Street
Danvers, MA 01923
978-887-8586

DRAWING LIST

T1.00 COVER SHEET

EX1.00 EXISTING FIRST FLOOR PLAN
EX1.01 EXISTING SECOND FLOOR PLAN

EX2.00 EXISTING ELEVATIONS
EX2.01 EXISTING ELEVATIONS

A1.00 PROPOSED FIRST FLOOR PLAN
A1.01 PROPOSED SECOND FLOOR PLAN
A1.01 PROPOSED ROOF PLAN

A2.00 PROPOSED ELEVATIONS
A2.01 PROPOSED ELEVATIONS

10/1/18			
●			
●			
●			
●			
●			
●			
●			

Cover Sheet

Scale:Scale
Date: 10/1/18
Drawn By:DMS Team


Renovations to:
9-11 Main Street
Topsfield, MA

DMS design, llc
Architecture & Interior Design
100 Cummings Center, Suite 339C
Beverly, MA 01915
Phone: 978-965-3470
Fax: 866-513-5573

Revisions	
#	Date:
-	-
-	-
-	-
-	-
-	-



T1.00

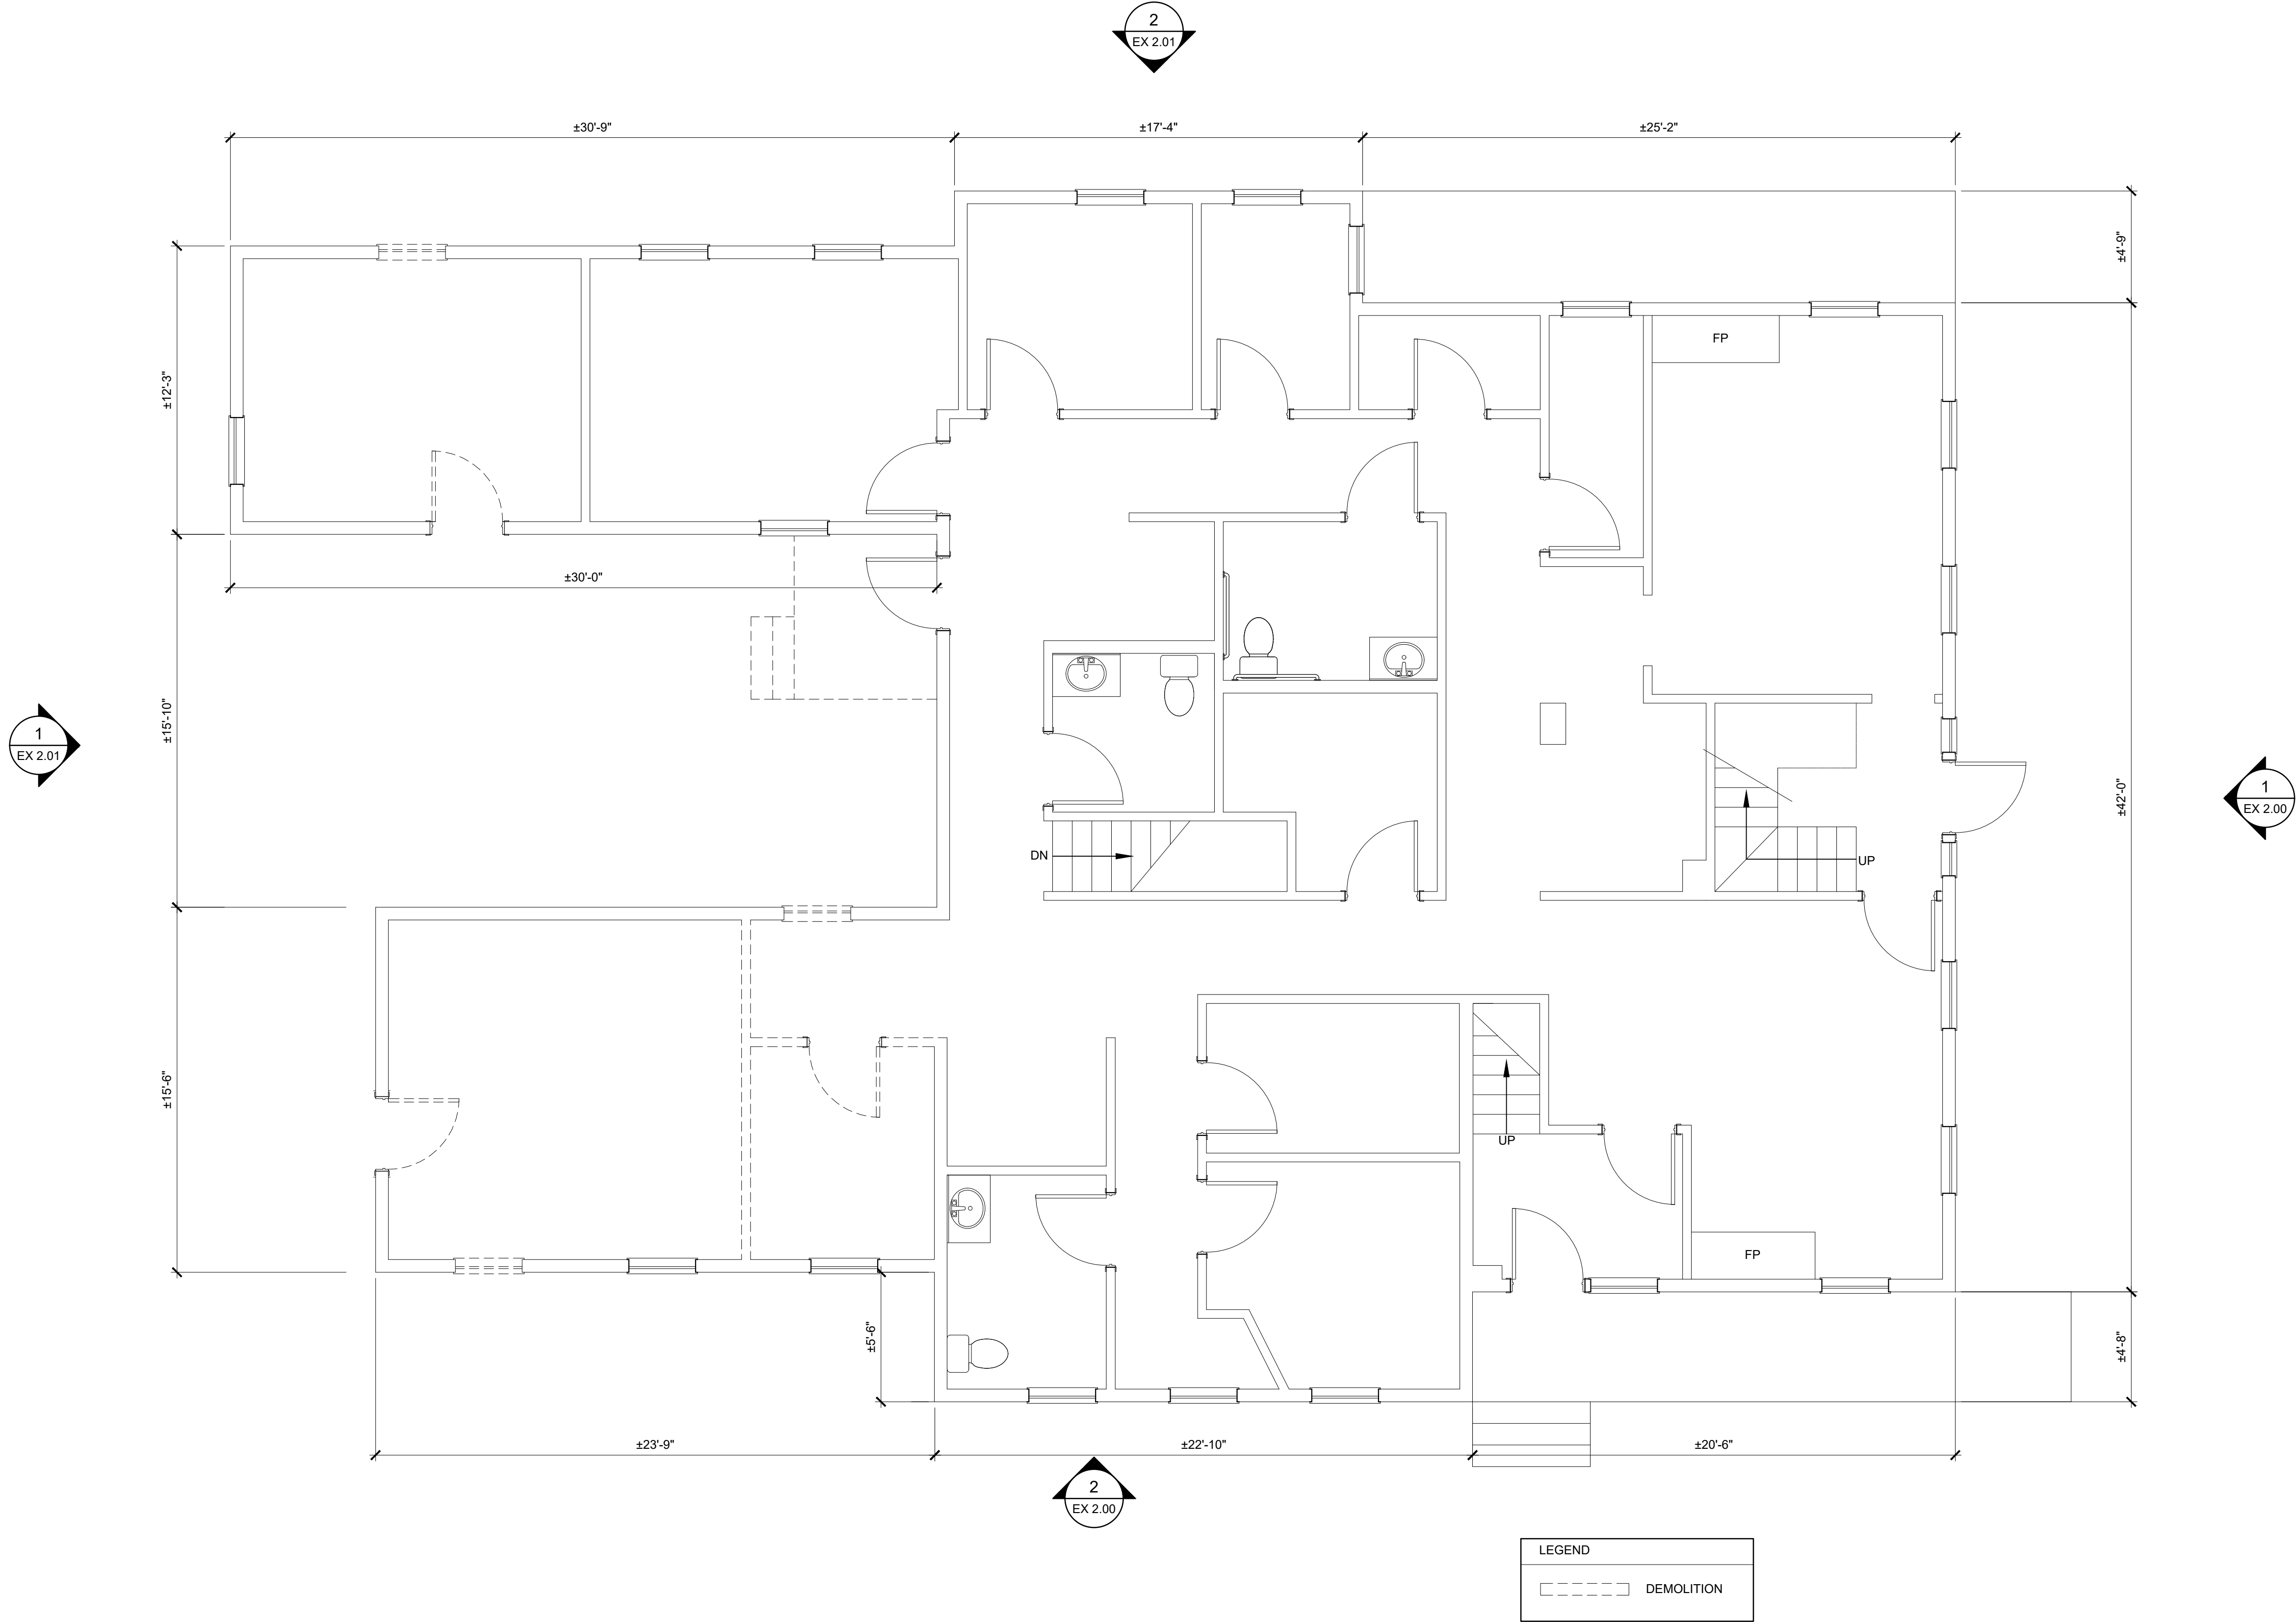

1 Existing First Floor Plan
1/4"=1'-0"

--	--


Revisions	
#	Date:

Renovations to:
**9-11 Main Street
Topsfield, MA**

DMS design, llc
Architecture & Interior Design
100 Cummings Center, Suite 339C
Beverly, MA 01915
Phone: 978-965-3470
Fax: 866-513-5573

Existing First Floor Plan	Scale: AS NOTED
	Date: 10/1/18
	Drawn By: DMS Team

EX1.00

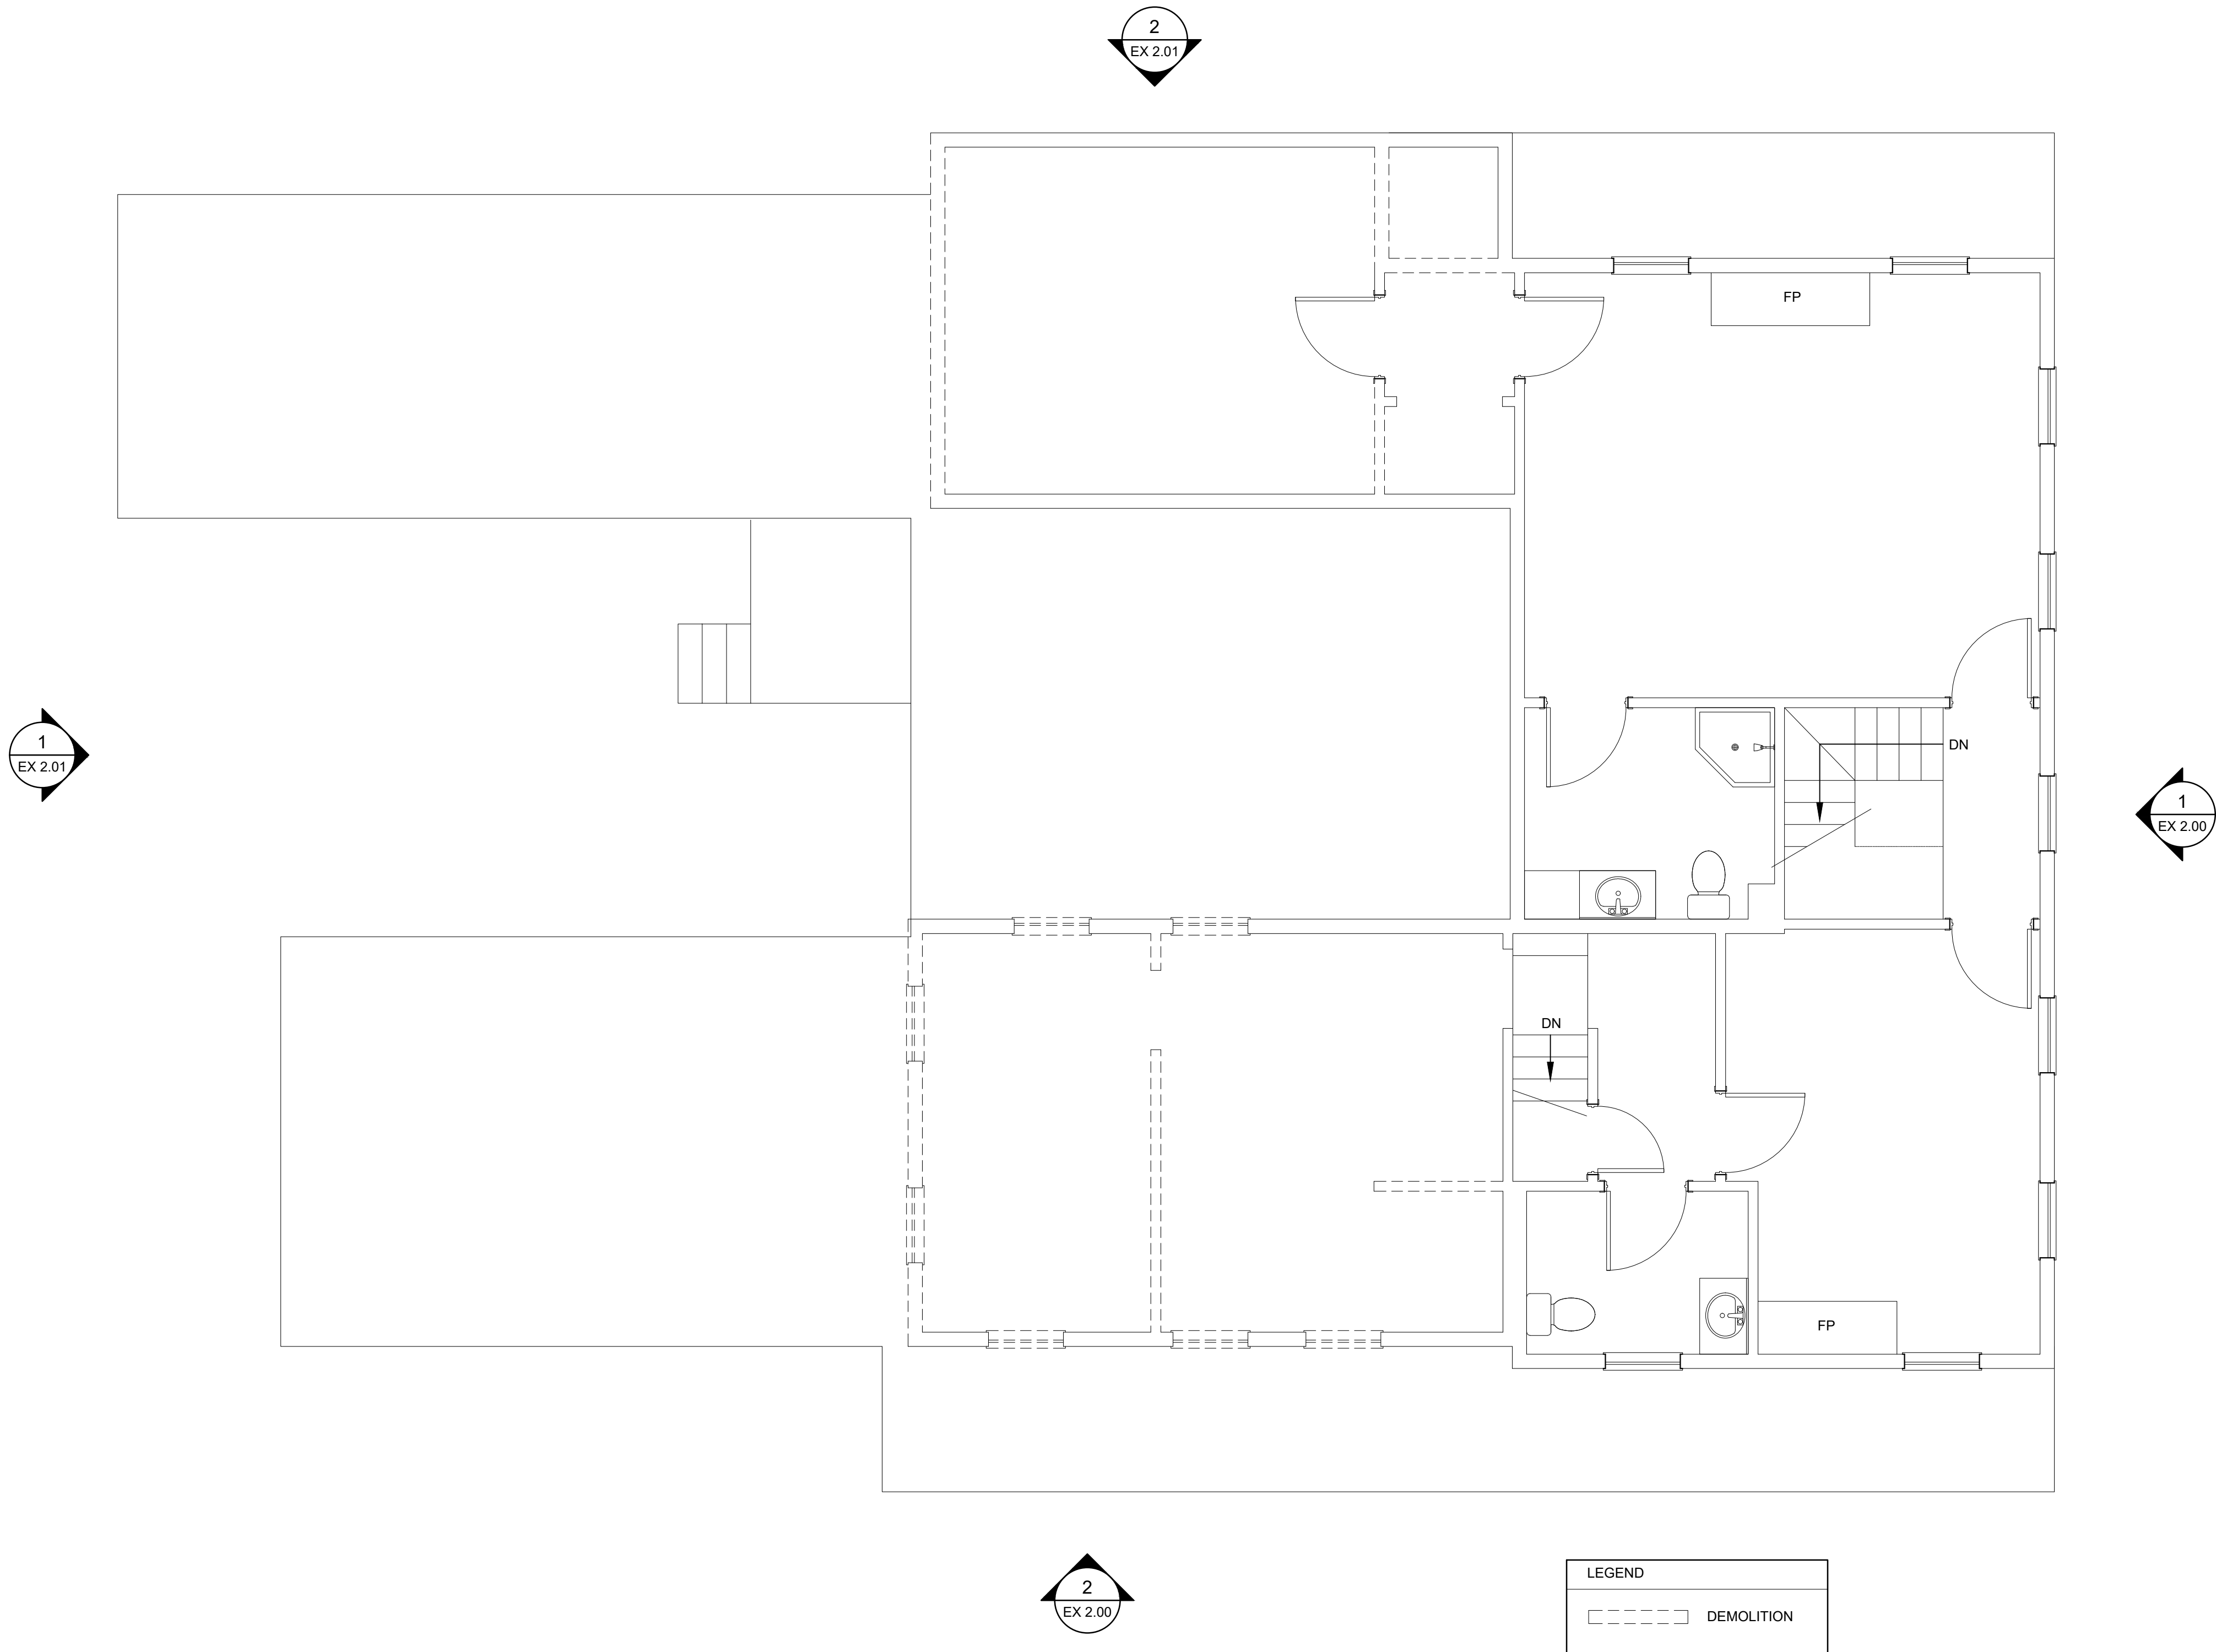

1

Existing Second Floor Plan

1/4"=1'-0"

--

Revisions	
#	Date:
-	-
-	-
-	-
-	-
-	-
-	-

Renovations to:

9-11 Main Street
Topsfield, MA

DMS design, llc
Architecture & Interior Design
100 Cummings Center, Suite 339C
Beverly, MA 01915
Phone: 978-965-3470
Fax: 866-513-5573

Existing Second Floor Plan	Scale: AS NOTED
	Date: 10/1/18
	Drawn By: DMS Team

EX1.01



1 Existing Front Elevation
1/4"=1'-0"



2 Existing Left Side Elevation
1/4"=1'-0"

Revisions	
#	Date:
-	-
-	-
-	-
-	-
-	-
-	-

DMS design, llc
Architecture & Interior Design
100 Cummings Center, Suite 339C
Beverly, MA 01915
Phone: 978-965-3470
Fax: 866-513-5573

Renovations to:
**9-11 Main Street
Topsfield, MA**

Existing Elevations	
Scale: AS NOTED	
Date: 10/1/18	
Drawn By: DMS Team	

EX2.00



1 Existing Rear Elevation
1/4"=1'-0"



2 Existing Right Side Elevation
1/4"=1'-0"

Revisions	
#	Date:

Renovations to:

9-11 Main Street
Topsfield, MA


DMS design, llc

Architecture & Interior Design

100 Cummings Center, Suite 339C
Beverly, MA 01915
Phone: 978-965-3470
Fax: 866-513-5573

Existing Elevations	
Scale: AS NOTED	
Date: 10/1/18	
Drawn By: DMS Team	

EX2.01

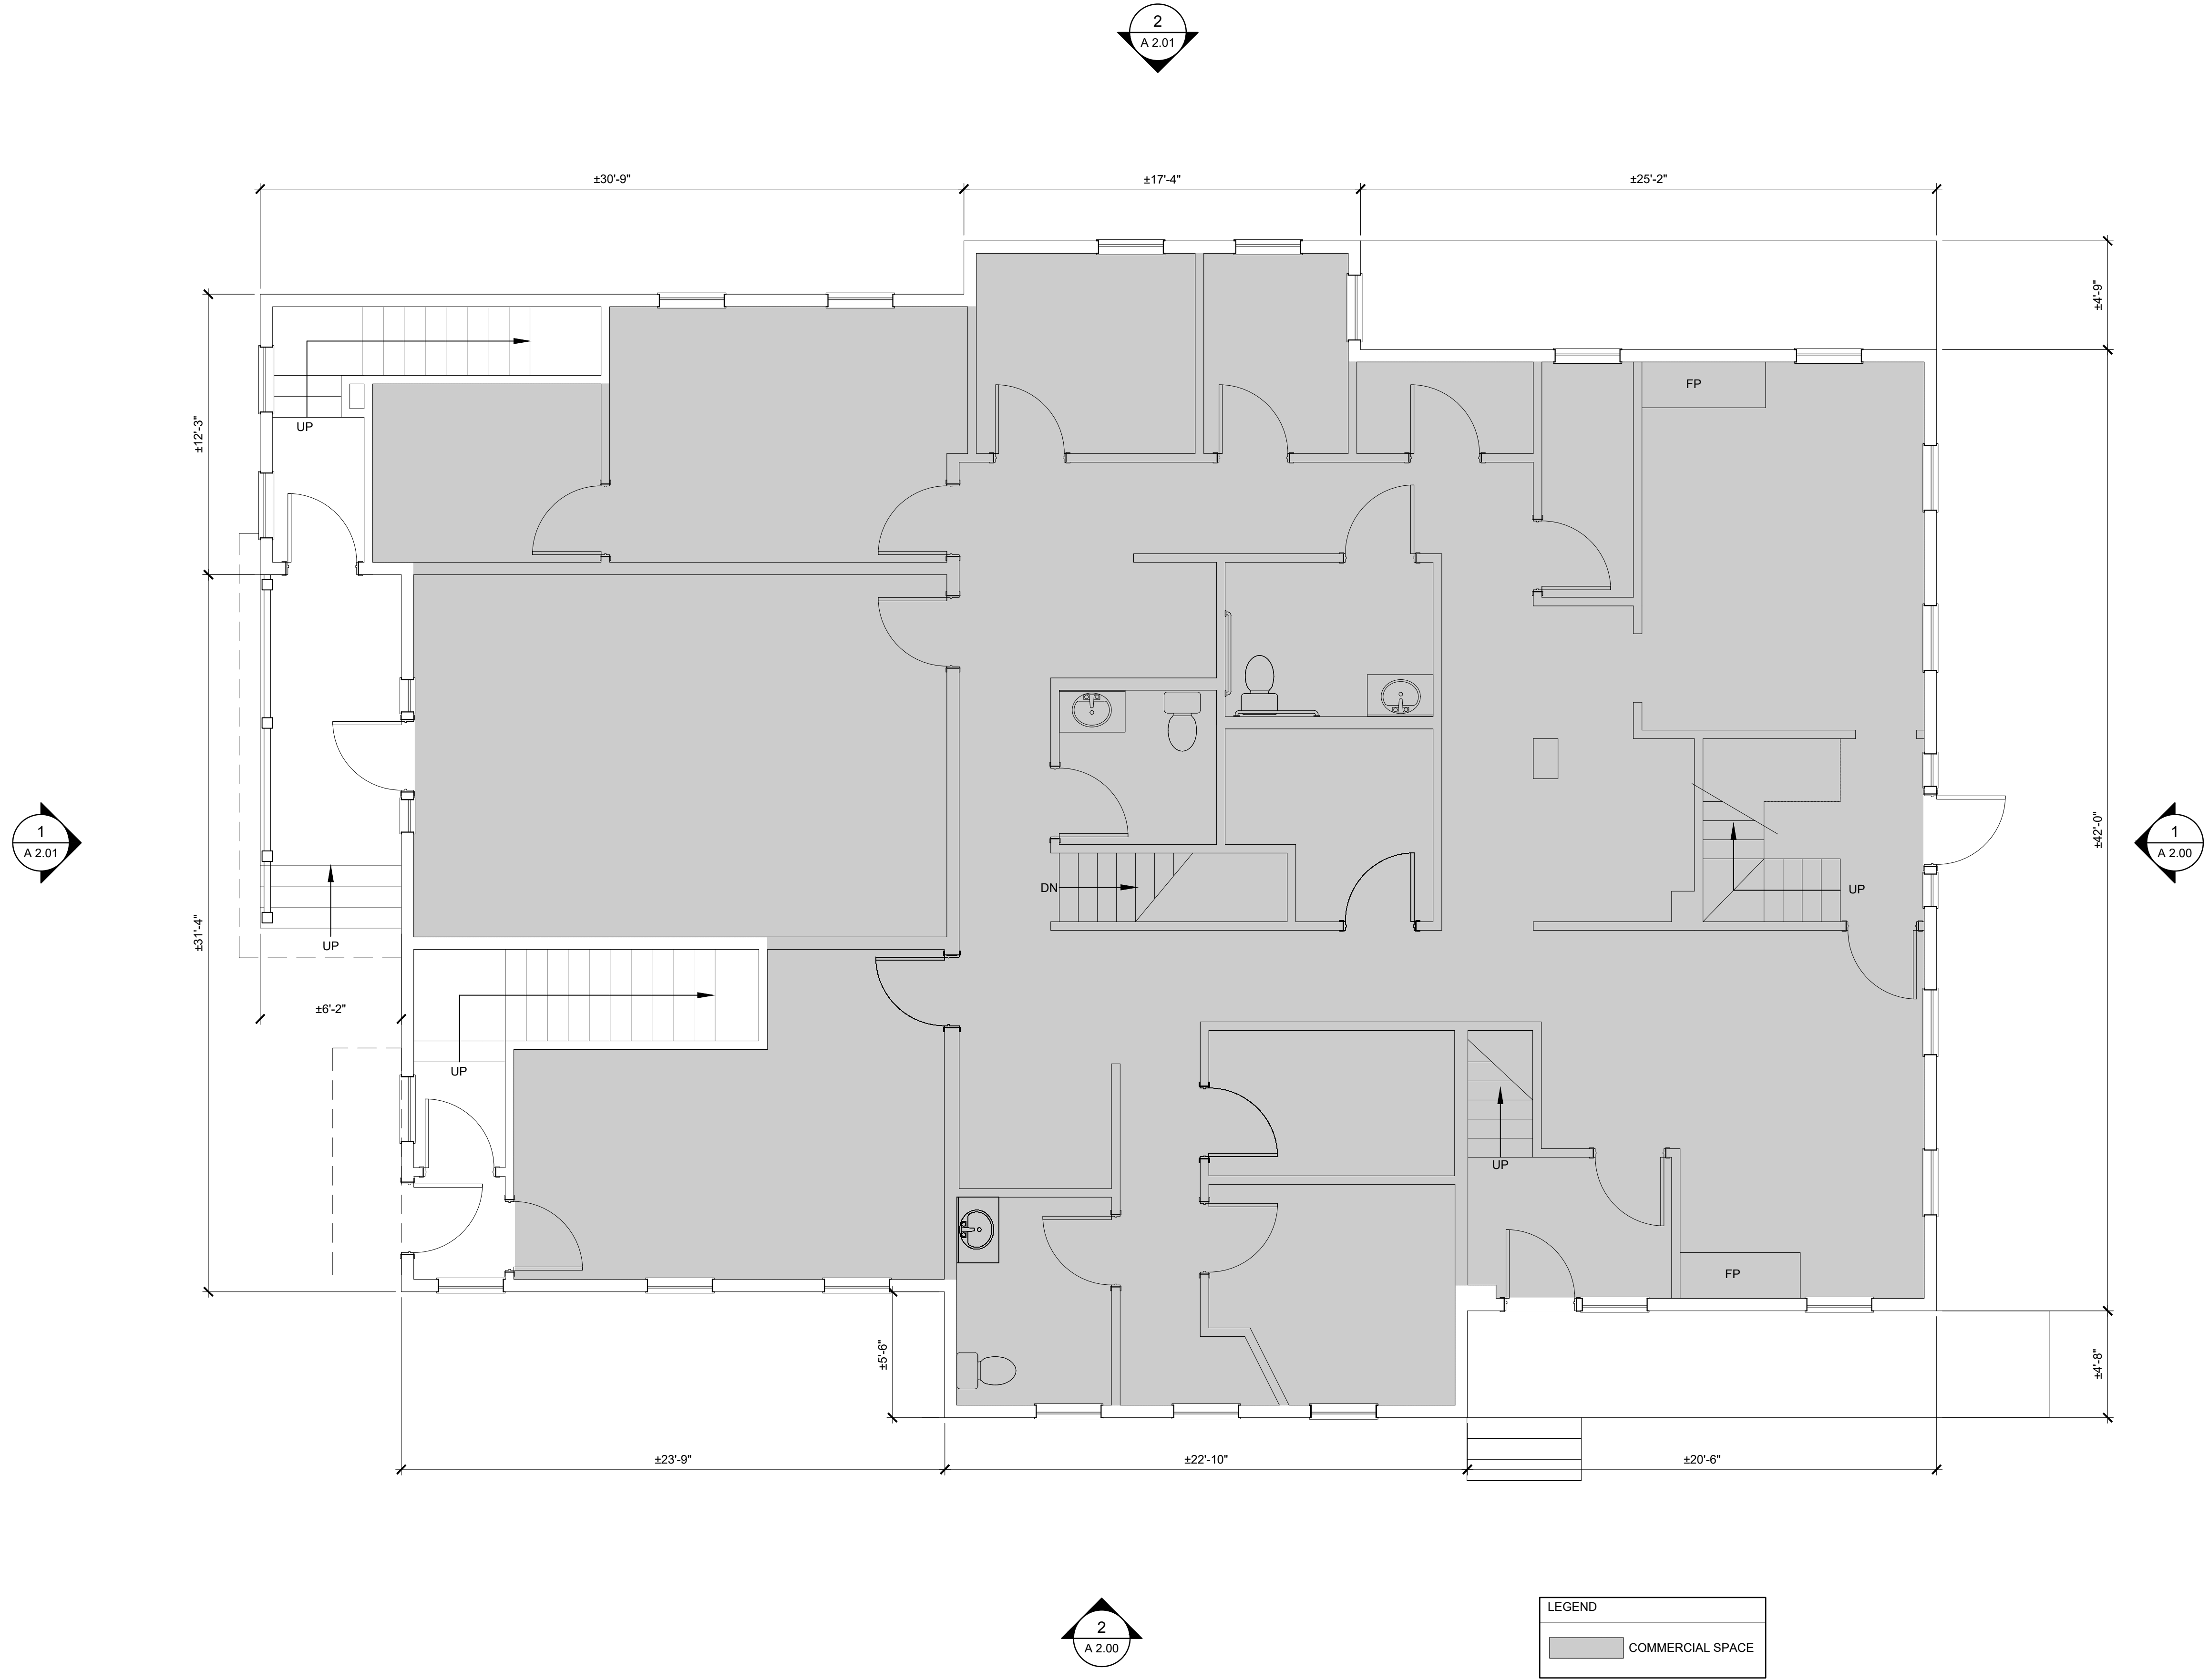

1 Proposed First Floor Plan
1/4"=1'-0"


Revisions	
#	Date:
-	-
-	-
-	-
-	-
-	-
-	-

Renovations to:
**9-11 Main Street
Topsfield, MA**

DMS design, llc
Architecture & Interior Design
100 Cummings Center, Suite 339C
Beverly, MA 01915
Phone: 978-965-3470
Fax: 866-513-5573

Proposed First Floor Plan	
Scale: AS NOTED	
Date: 10/1/18	
Drawn By: DMS Team	

A1.00

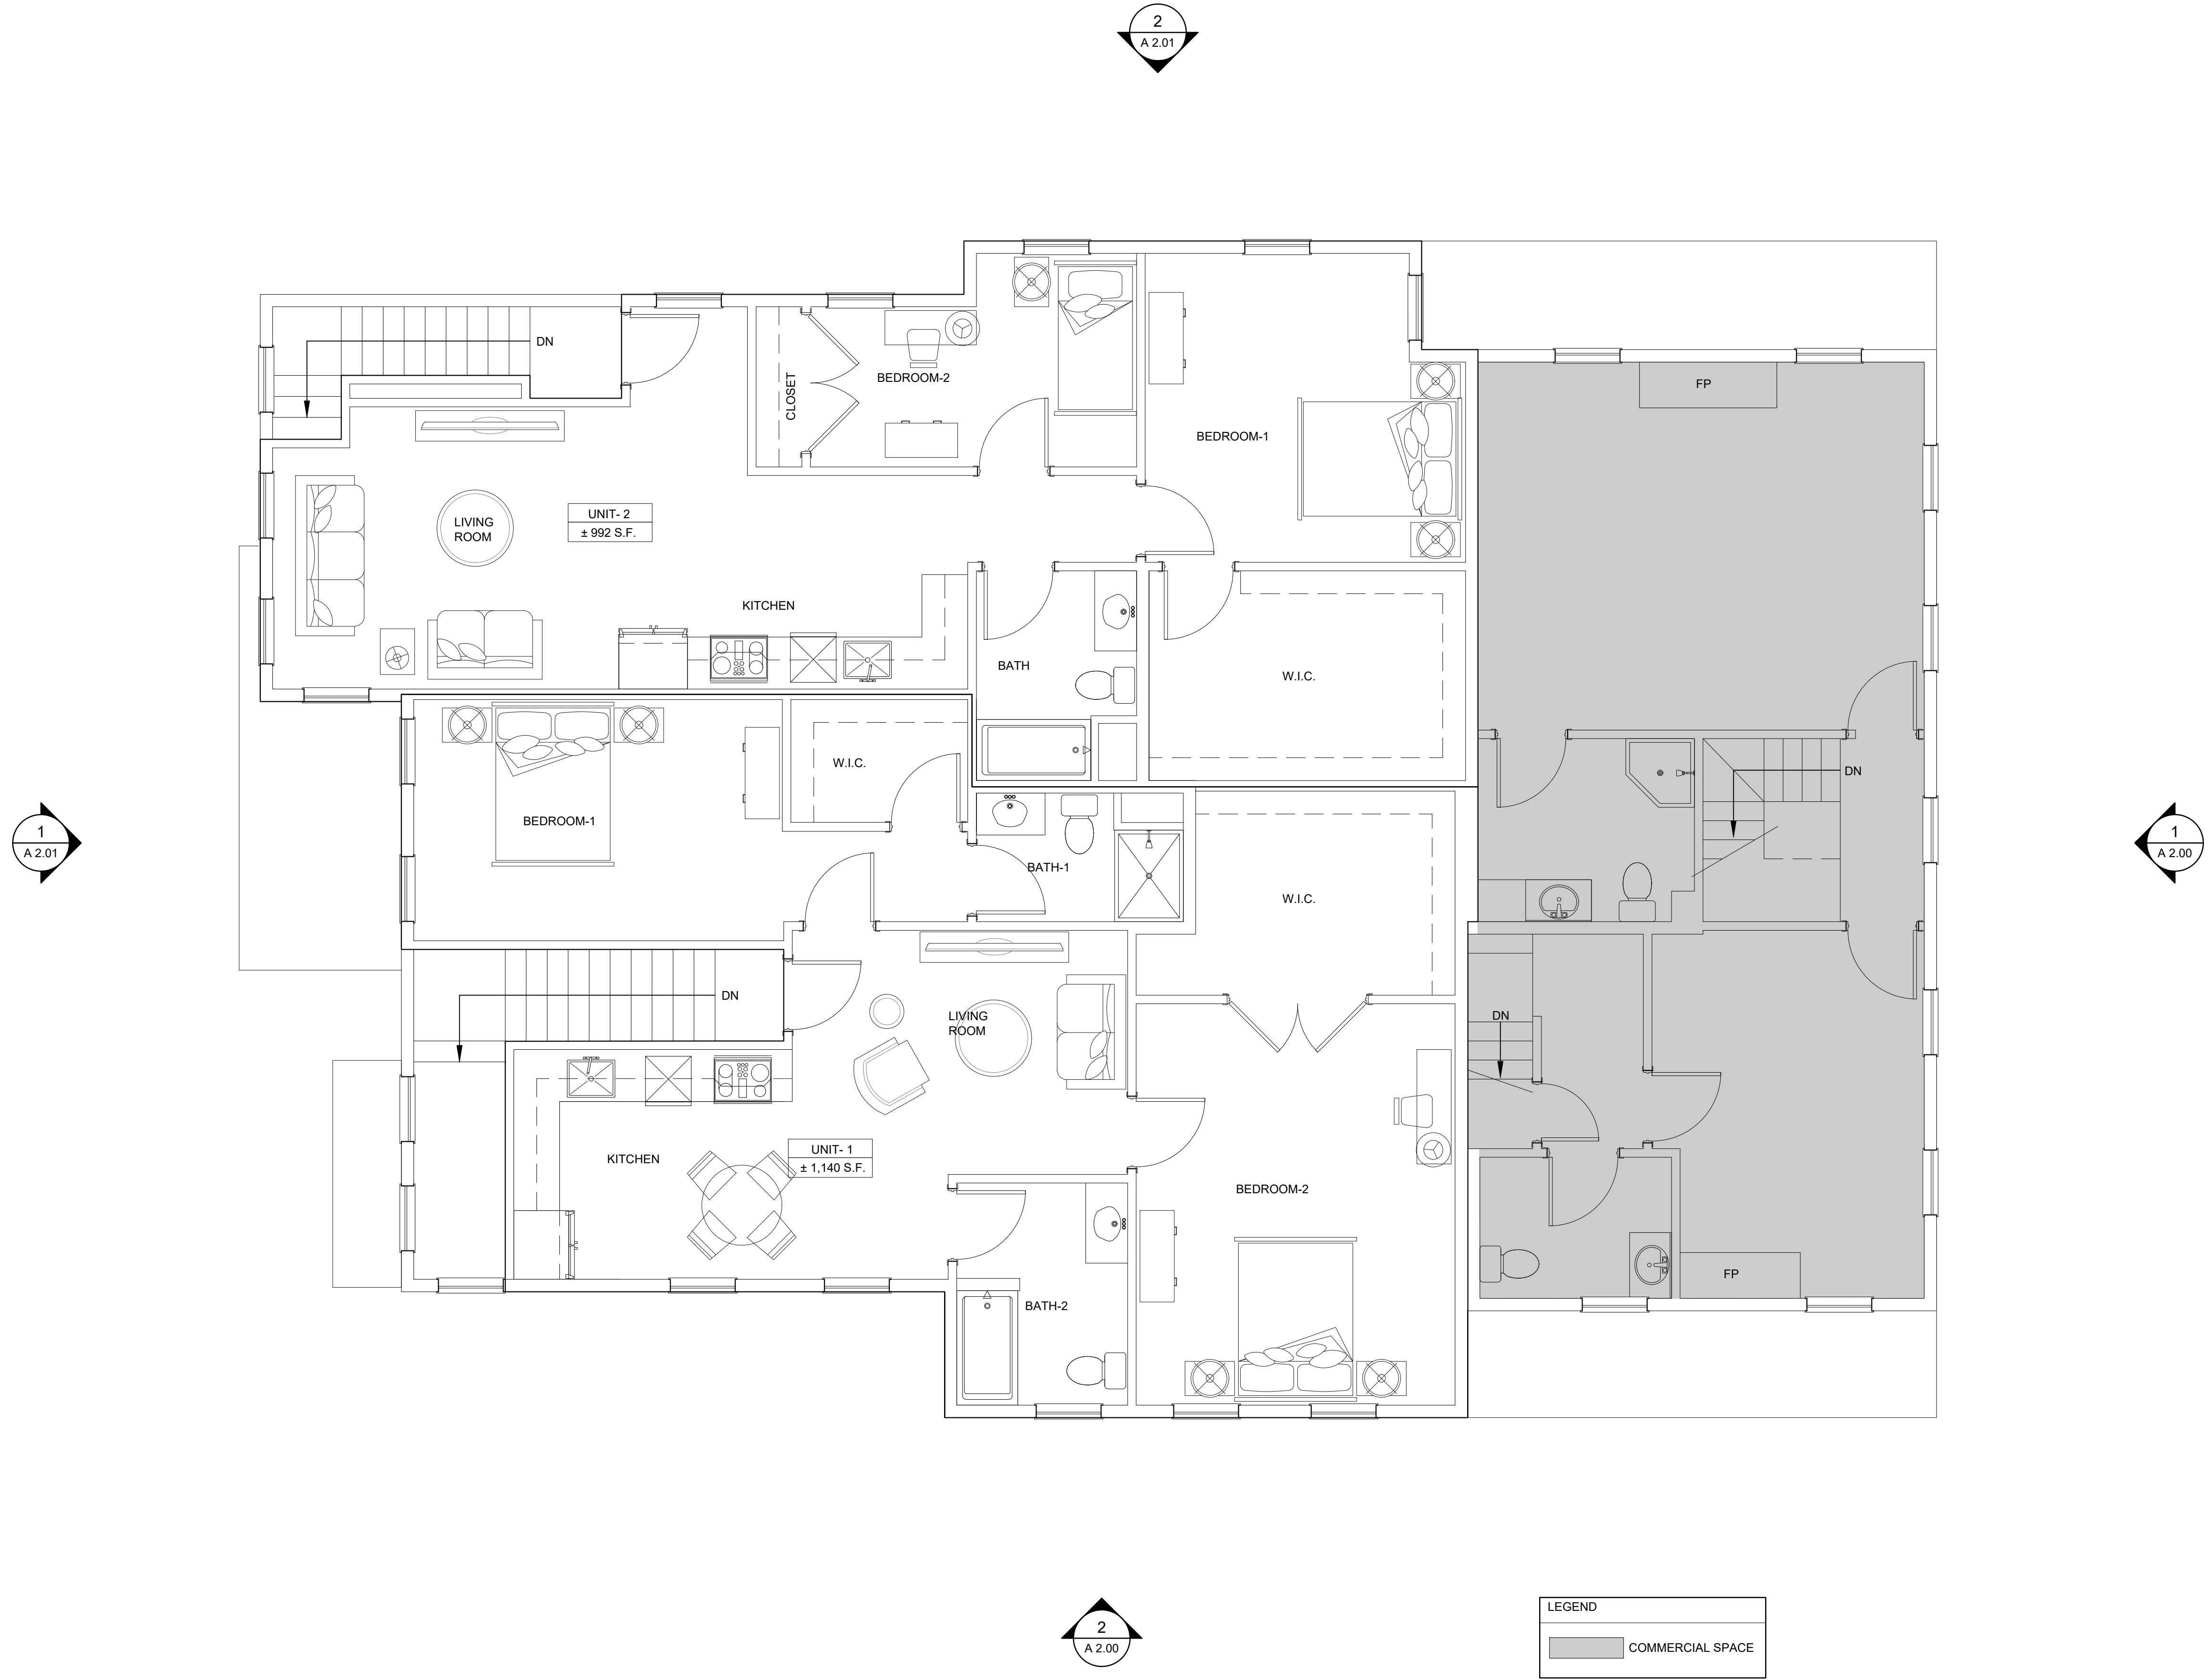

1 Proposed Second Floor Plan
1/4"=1'-0"


Revisions	
#	Date:

Renovations to:
**9-11 Main Street
Topsfield, MA**

DMS design, llc
Architecture & Interior Design
100 Cummings Center, Suite 339C
Beverly, MA 01915
Phone: 978-965-3470
Fax: 866-513-5573

Proposed Second Floor Plan	
Scale: AS NOTED	
Date: 10/1/18	
Drawn By: DMS Team	

A1.01

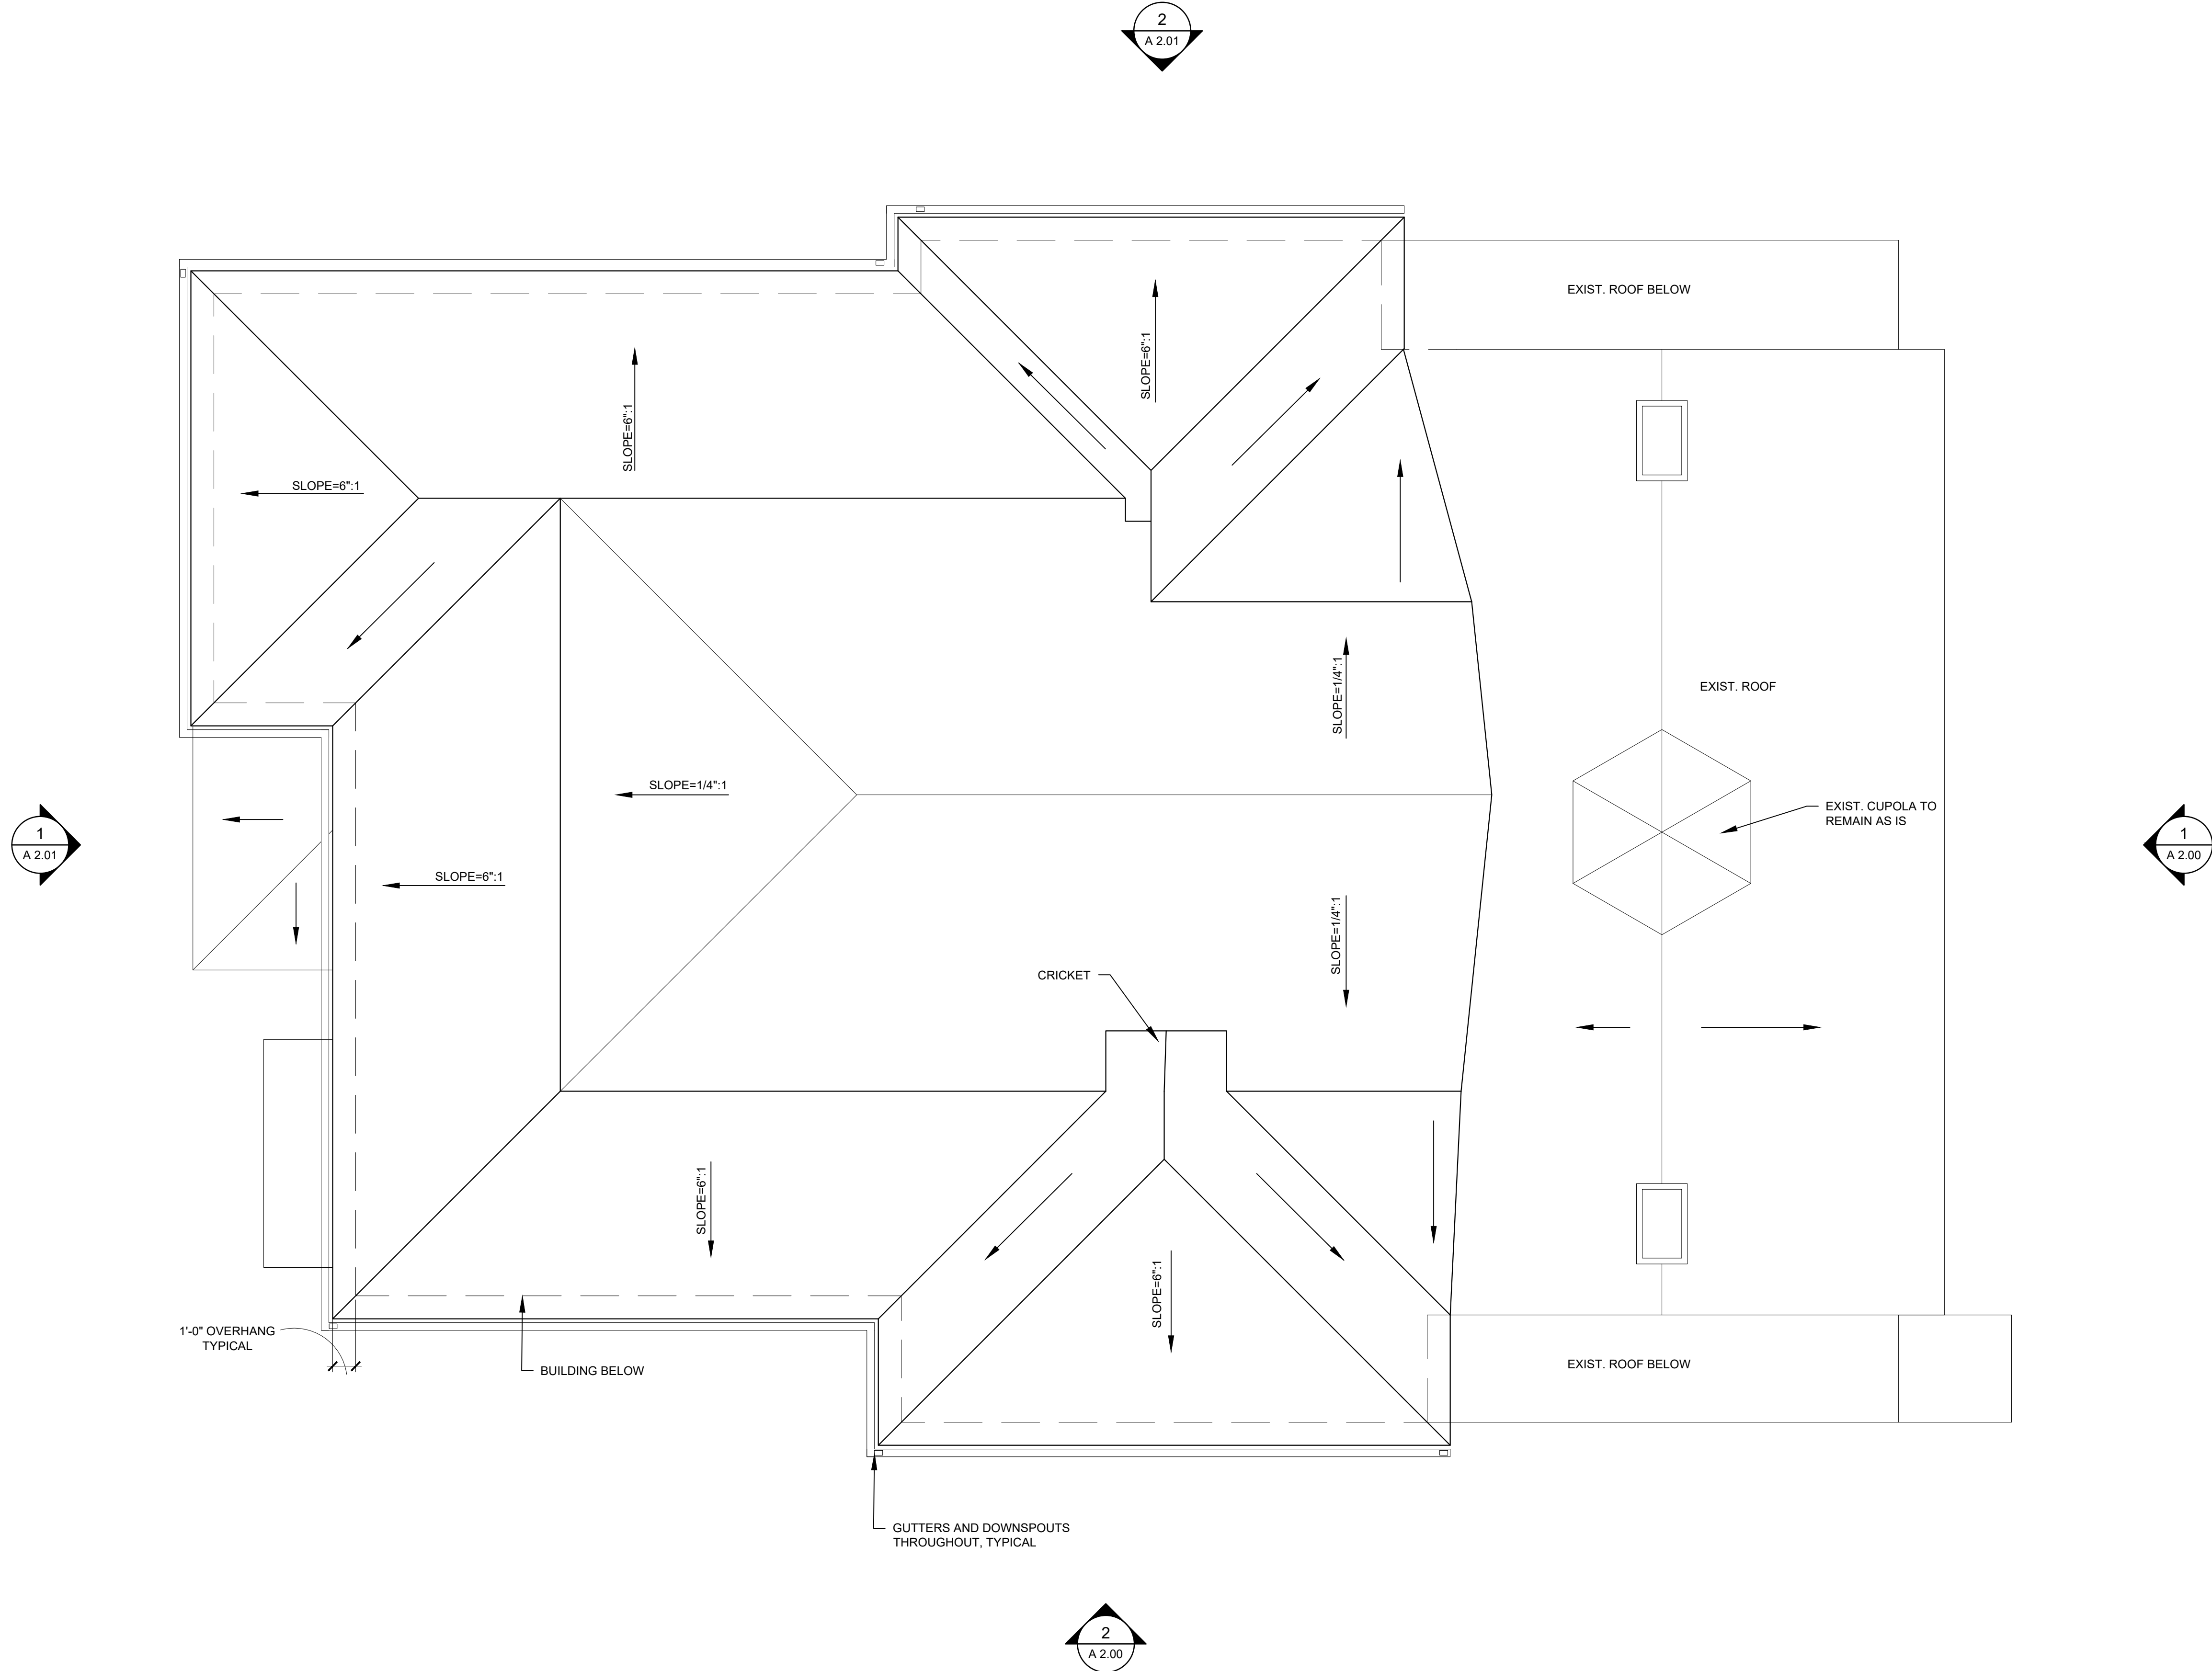

1 Proposed Roof Plan
1/4"=1'-0"

Proposed Roof Plan	Scale: AS NOTED
	Date: 10/1/18
	Drawn By: DMS Team

A1.02

Renovations to:
9-11 Main Street
Topsfield, MA

DMS design, llc
Architecture & Interior Design
100 Cummings Center, Suite 339C
Beverly, MA 01915
Phone: 978-965-3470
Fax: 866-513-5573

Revisions	
#	Date:



1 Proposed Front Elevation
1/4"=1'-0"

EXISTING FRONT ELEVATION
TO REMAIN AS IS



2 Proposed Left Side Elevation
1/4"=1'-0"

Revisions	
#	Date:

DMS design, llc
Architecture & Interior Design
100 Cummings Center, Suite 339C
Beverly, MA 01915
Phone: 978-965-3470
Fax: 866-513-5573

Renovations to:
**9-11 Main Street
Topsfield, MA**

Proposed Elevations	
Scale: AS NOTED	
Date: 10/1/18	
Drawn By: DMS Team	

A2.00



1 Proposed Rear Elevation
1/4"=1'-0"



2 Proposed Right Side Elevation
1/4"=1'-0"

Revisions	
#	Date:

DMS design, llc
Architecture & Interior Design
100 Cummings Center, Suite 339C
Beverly, MA 01915
Phone: 978-965-3470
Fax: 866-513-5573

Renovations to:
**9-11 Main Street
Topsfield, MA**

Proposed Elevations	
Scale: AS NOTED	
Date: 10/1/18	
Drawn By: DMS Team	

A2.01