


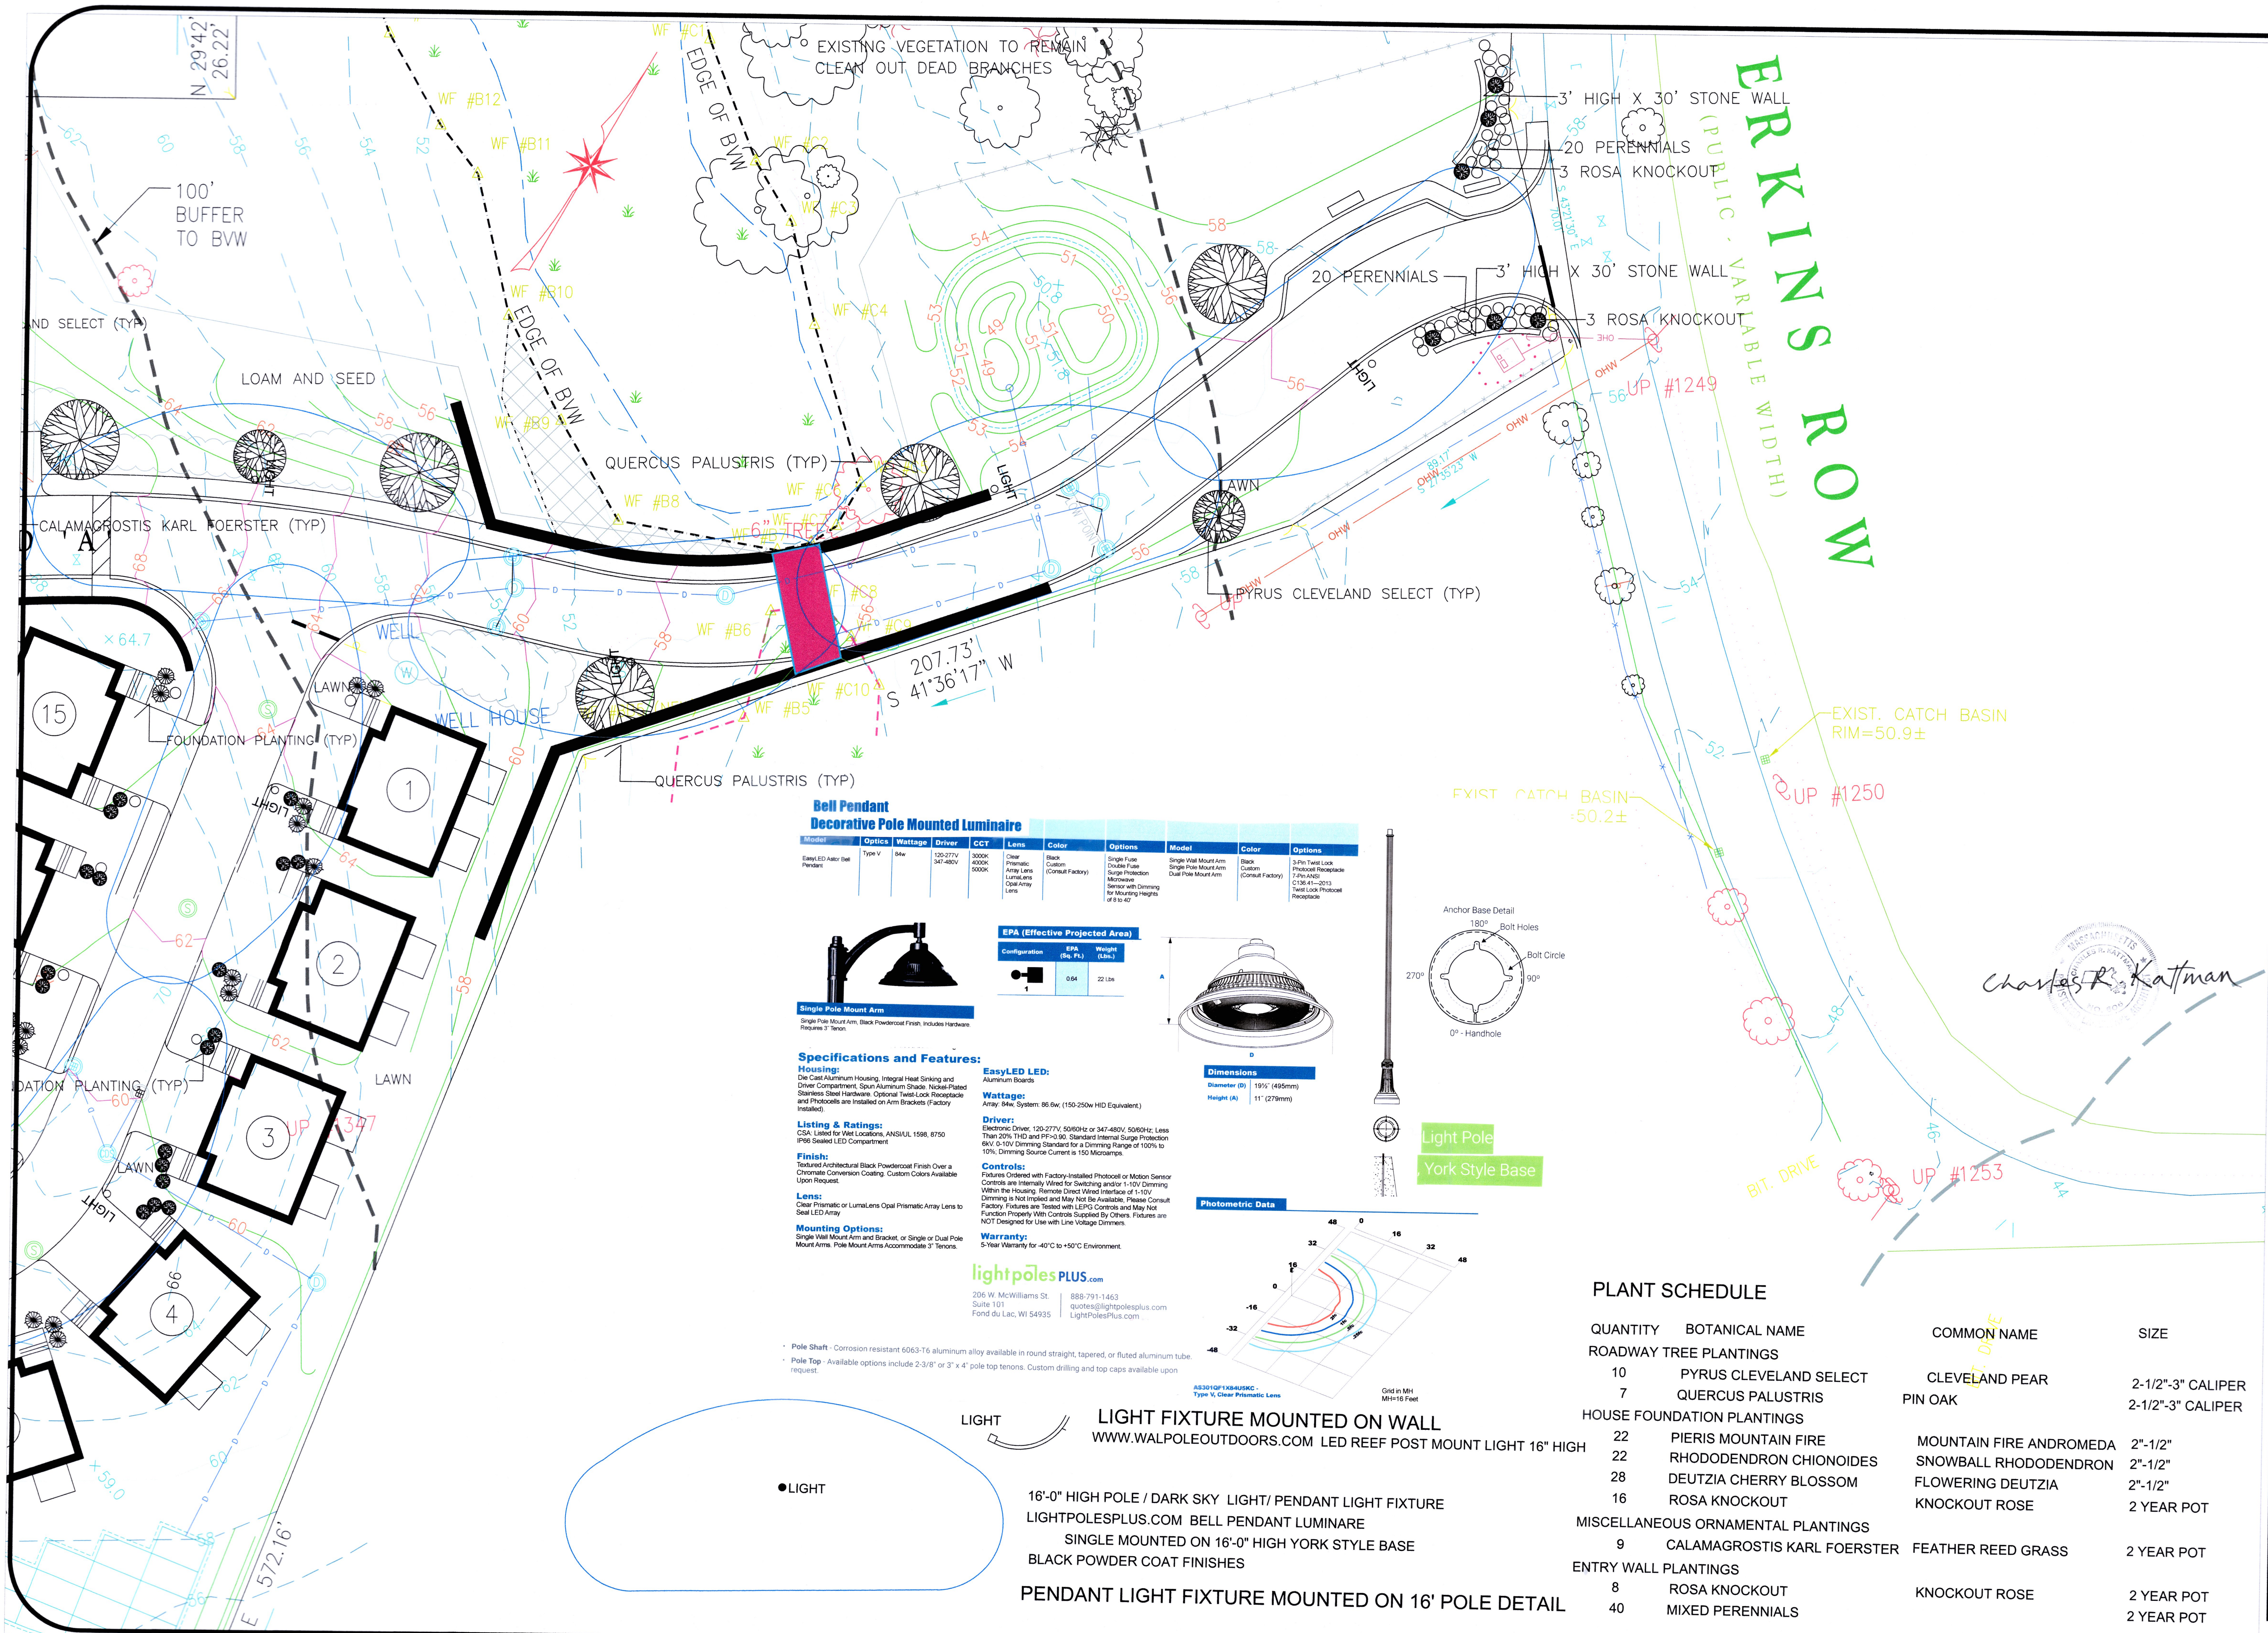

Project

PERKINS
LANDING
INC

HOUSING
COMPLEX

KATTMAN
CORPORATION

Landscape Architects

Landscape Architecture
Planning

RICHARD KATTMAN
Mass. License # 606
24 WATER STREET
HOLLISTON, MASS. 01746
508-893-6232
richard.kattman@gmail.com
www.crichardkattman.com

Sheet Title
ENTRY
LANDSCAPE
PLAN

Scale: 1"=20'-0"

Date: 03/05/2021

Revisions:

Sheet Number
L1

PLANT SCHEDULE

QUANTITY	BOTANICAL NAME	COMMON NAME	SIZE
ROADWAY TREE PLANTINGS			
10	PYRUS CLEVELAND SELECT	CLEVELAND PEAR	2-1/2"-3" CALIPER
7	QUERCUS PALUSTRIS	PIN OAK	2-1/2"-3" CALIPER
HOUSE FOUNDATION PLANTINGS			
22	PIERIS MOUNTAIN FIRE	MOUNTAIN FIRE ANDROMEDA	2"-1/2"
22	RHODODENDRON CHIONOIDES	SNOWBALL RHODODENDRON	2"-1/2"
28	DEUTZIA CHERRY BLOSSOM	FLOWERING DEUTZIA	2"-1/2"
16	ROSA KNOCKOUT	KNOCKOUT ROSE	2 YEAR POT
MISCELLANEOUS ORNAMENTAL PLANTINGS			
9	CALAMAGROSTIS KARL FOERSTER	FEATHER REED GRASS	2 YEAR POT
ENTRY WALL PLANTINGS			
8	ROSA KNOCKOUT	KNOCKOUT ROSE	2 YEAR POT
40	MIXED PERENNIALS		2 YEAR POT