OUTLINE CONSTRUCTION SPECIFICATION

A. GENERAL NOTES

- 1. All work and materials shall conform with state and local codes and regulations, and shall be in accordance with good construction standards.
- 2. All dimensions to face of stud unless otherwise noted
- 3. Verify all dimensions prior to ordering materials and/ or fabrication. Do not scale off drawings. Notify architect of any discrepancies in the plans prior to constructing areas in question.

B. SITE WORK:

1. N/A

C. FOUNDATION AND SLAB CONSTRUCTION:

1. N/A

D. FLOOR CONSTRUCTION:

- 1. Joists: Existing to remain
- 2. Decking: Existing to remain
- 3. Insulate: Floors above unconditioned space to min R-30 using closed cell spray foam.
- 4. Finish flooring: As per plans or owner's selection.
- 5. Underside Finish: Finish underside of floor joists with UL-L501 Fire Rated Ceiling

E. WALL CONSTRUCTION:

- 1. Studs: 2x4 interior studs @ 16" on center, except where indicated. Refer to Table R602.3(1) Fastener Schedule for Structural Members.
- 2. Top Plates: Cap walls with double top plate overlapped at corners and intersection with bearing partitions.
- 3. Sheathing: Existing to remain
- 4. Siding: Patch Existing where exterior door & windows are being installed
- 5. Trimboards, casings, and soffits: Match Existing
- 6. Thermal barrier: Existing to remain
- 7. Finish: Install 1/2" Blueboard & plaster, prep, primed and painted with 2 finish coats. (colors selected by Owner)

F. ROOF CONSTRUCTION:

- 1. Framing: Existing to remain
- 2. Ties: Existing to remain
- 3. Sheathing: Existing to remain
- 4. Roof Shingles: Existing to remain
- 5. Trim: Existing to remain
- 6. Soffits and Porch ceiling: Existing to remain
- 7. Insulation: Existing to remain
- 8. Finish: Existing to remain

G. DOORS AND WINDOWS:

- 1. Windows: (Refer to window schedule) Window and ext. doors shall be Energy Star rated and qualify for Federal Tax Credits. Install pre-finished aluminum cap flashing on windows and 6" wide "Vycor" membrane flashing around entire opening sealed to nailing flange and sheathing window openings. Install bituthane membrane pan flashing at sill.
- 2. <u>Door sizes:</u> Shall be as noted on plans and be approved by Owner.
- Wind Pressure Rating: All exterior windows and doors to have min. 30 DP rating, which meet or exceed local wind pressure exposure ratings. Selected manufacturers shall provide product test documentation verifying compliance prior to ordering materials.
- 4. Exterior Doors: Fiberglass entry doors Thermatru or equal. (see window schedule for exterior glass doors)
- 5. Interior Doors: Refer to plans for sizing. Owner to approve material, style, and

H. INTERIOR MILLWORK:

- 1. Install paint grade window and door casings, and baseboard per Owner's
- 2. Install new Cabinetru by others

I. MECHANICAL. ELECTRICAL & FIRE PROTECTION:

- 1. HVAC & Plumbing: Review heating system options with owner. Provide all piping, ductwork and fittings as per code. Fixtures and faucets shall be approved by Owner.
- 2. Electrical: Assess existing overhead service, panel and breakers. Upgrade as needed for seperate meters. Install electrical, communication, outlets, switches, lighting, CAT 5 cable and TV jacks as per plan or as directed by Owner
- 3. Light Fixtures: Electrical contractor shall furnish all equipment and fixtures. Final locations of all fixtures to be approved by Owner.
- 4. Smoke, Heat and CO Detectors: Install hard wired smoke detectors, carbon monoxide and heat detectors as required by the local fire department.

Additions & Renovations to the 6 Central Street

6 Central Street, Topsfield MA

SHEET INDEX

T1 -----COVER SHEET

- OUTLINE CONSTRUCTION SPECS.
- EXTERIOR ELEVATIONS
- SHEET INDEX


ARCHITECTURAL DRAWINGS:


D1 ----- EXISTING/ DEMO PLANS

A1 ----- BASEMENT PLAN

- FIRST FLOOR PLAN

A2 ----- SECOND FLOOR PLAN

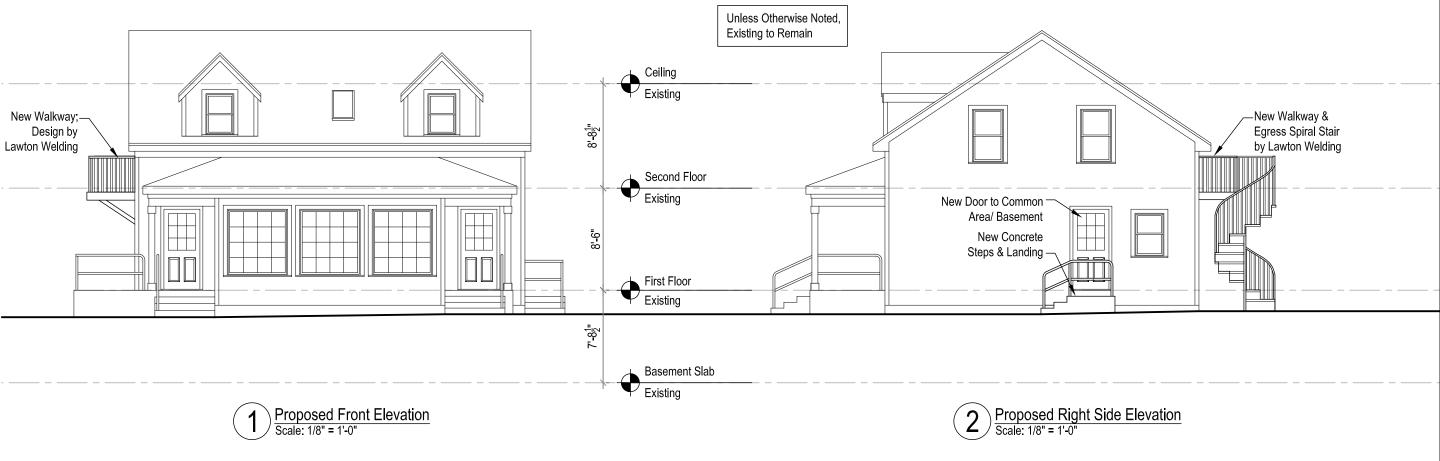

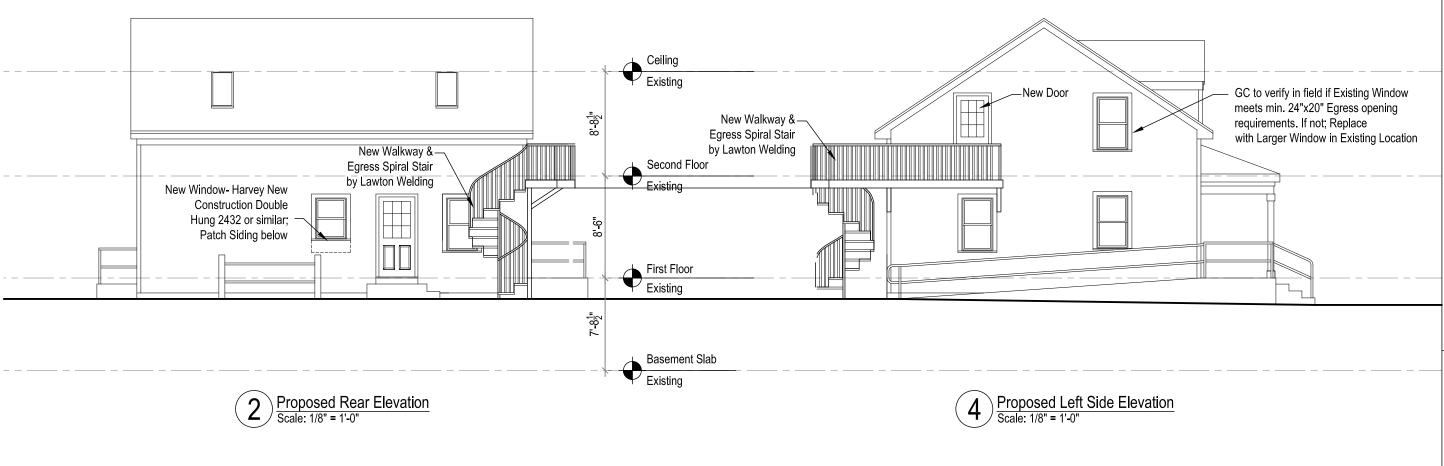

0 E C 1923. <u>VO</u> T ₹ \bigcirc α 10 **(**)

Additions and Renovations to 6 Central Street

Topsfield, MA

Central Street -


Noted As Scale:


Exterior Elevations Drawing Number

Cover Sheet


r			
	Basement Up		
	Crawl Space		

1 Existing/ Demo Basement Plan Scale: 1/8" = 1'-0"

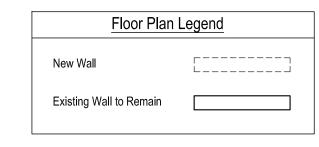


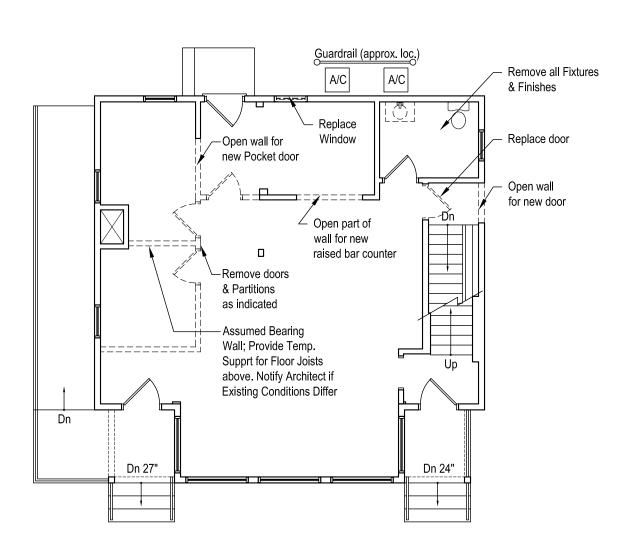

2 Existing/ Demo First Floor Plan Scale: 1/8" = 1'-0"

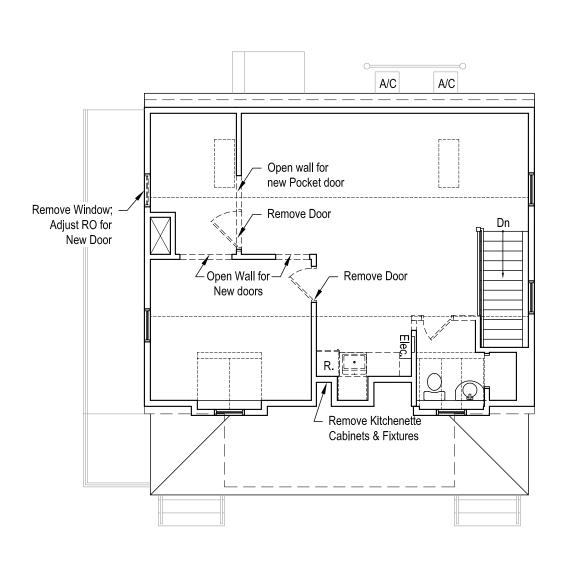

3 Existing/ Demo Second Floor Plan
Scale: 1/8" = 1'-0"

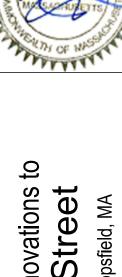

TS LLC 978-356-7786

ARCHITECT - Danvers, MA 01923 - 9

130 Liberty Street

0

savoie


Additions and Renovations to 6 Central Street

6 Central Street - Topsfield, MA


REV 7-10-23

Existing/ Demo Plans Drawing Number

Floor Plan Legend				
New Wall				
Existing Wall to Remain				
Demo Wall				
Photo sensitive smoke detector (hard wired)	S			
Combination photo sensitive smoke/carbon monoxide detector	\$\frac{1}{2}00			
Heat detector	\oplus			

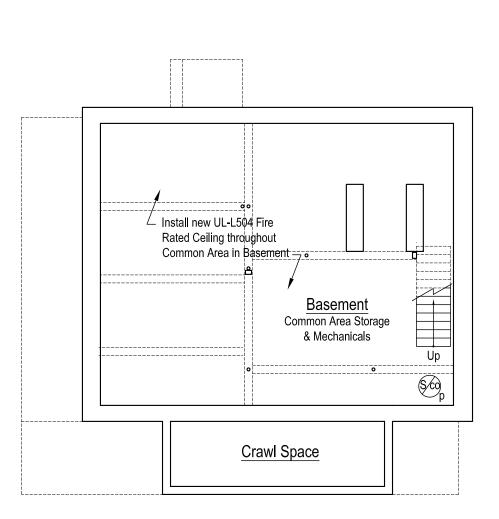

Proposed Basement Plan
Scale: 1/8" = 1'-0"

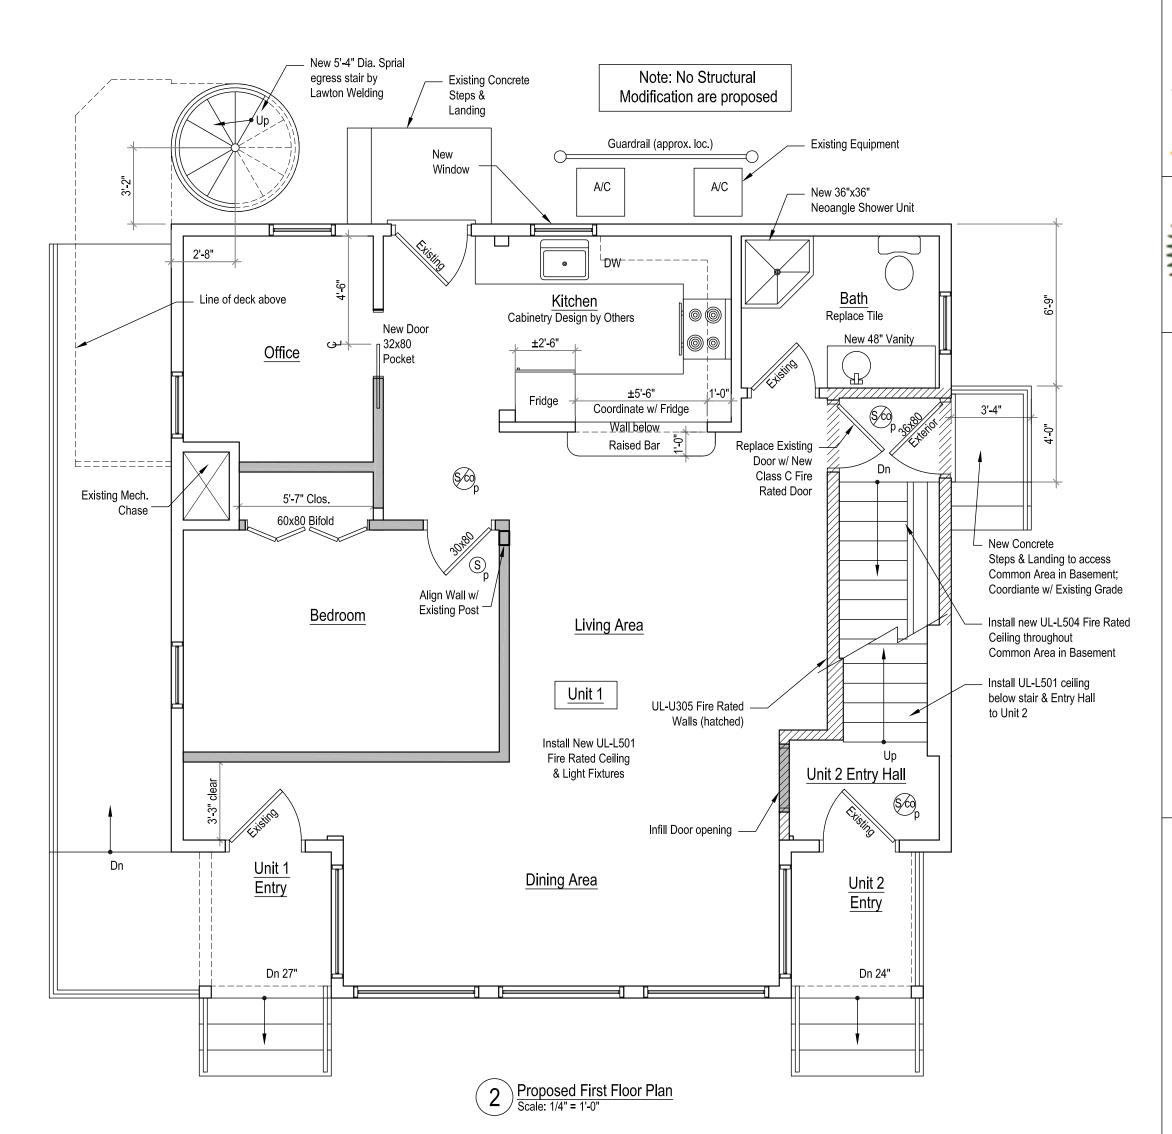

130 Liberty Street

TS LLC 978-356-7786

CHITEC -ers, MA 01923 -

A R C Danver

000

avoie

S

Additions and Renovations to 6 Central Street


6 Central Street - Topsfield, MA

As Noted Scale

Rev. 7-10-23 Proposed

First Floor Plan Drawing Number

Floor Plan Legend				
New Wall				
Existing Wall to Remain				
Demo Wall				
Photo sensitive smoke detector (hard wired)	Sp			
Combination photo sensitive smoke/carbon monoxide dete	ector ©CO _p			
Heat detector	\oplus			

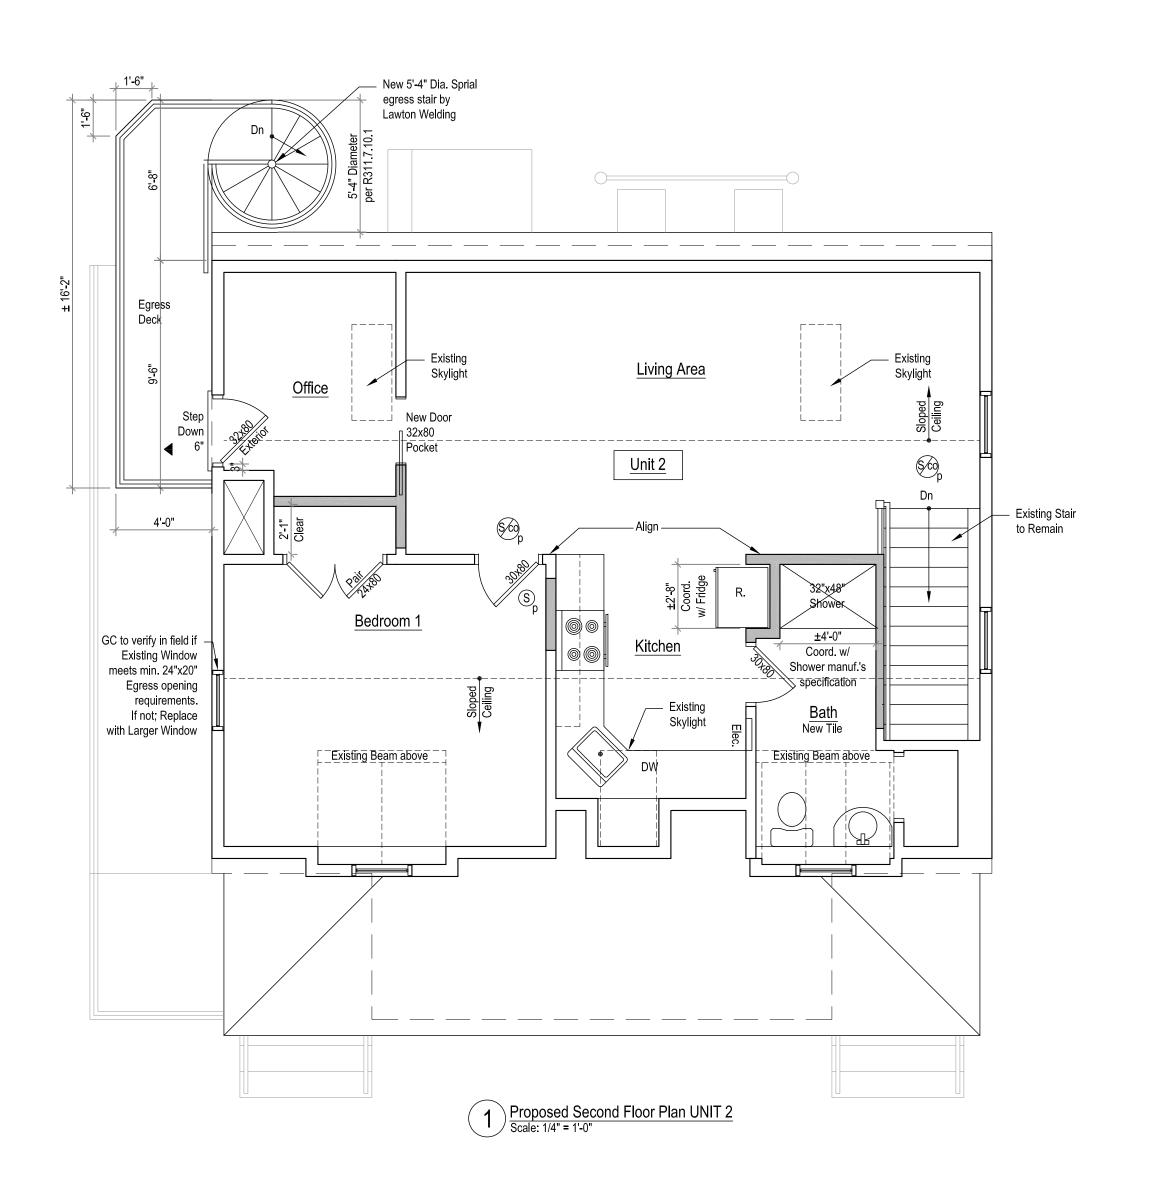



6 Central Street - Topsfield, MA



savoie

TS LLC 978-356-7786

ARCHITECT - Danvers, MA 01923 - 9

REV 7-10-23 Proposed Drawing Number

Scale

Second Floor Plan