


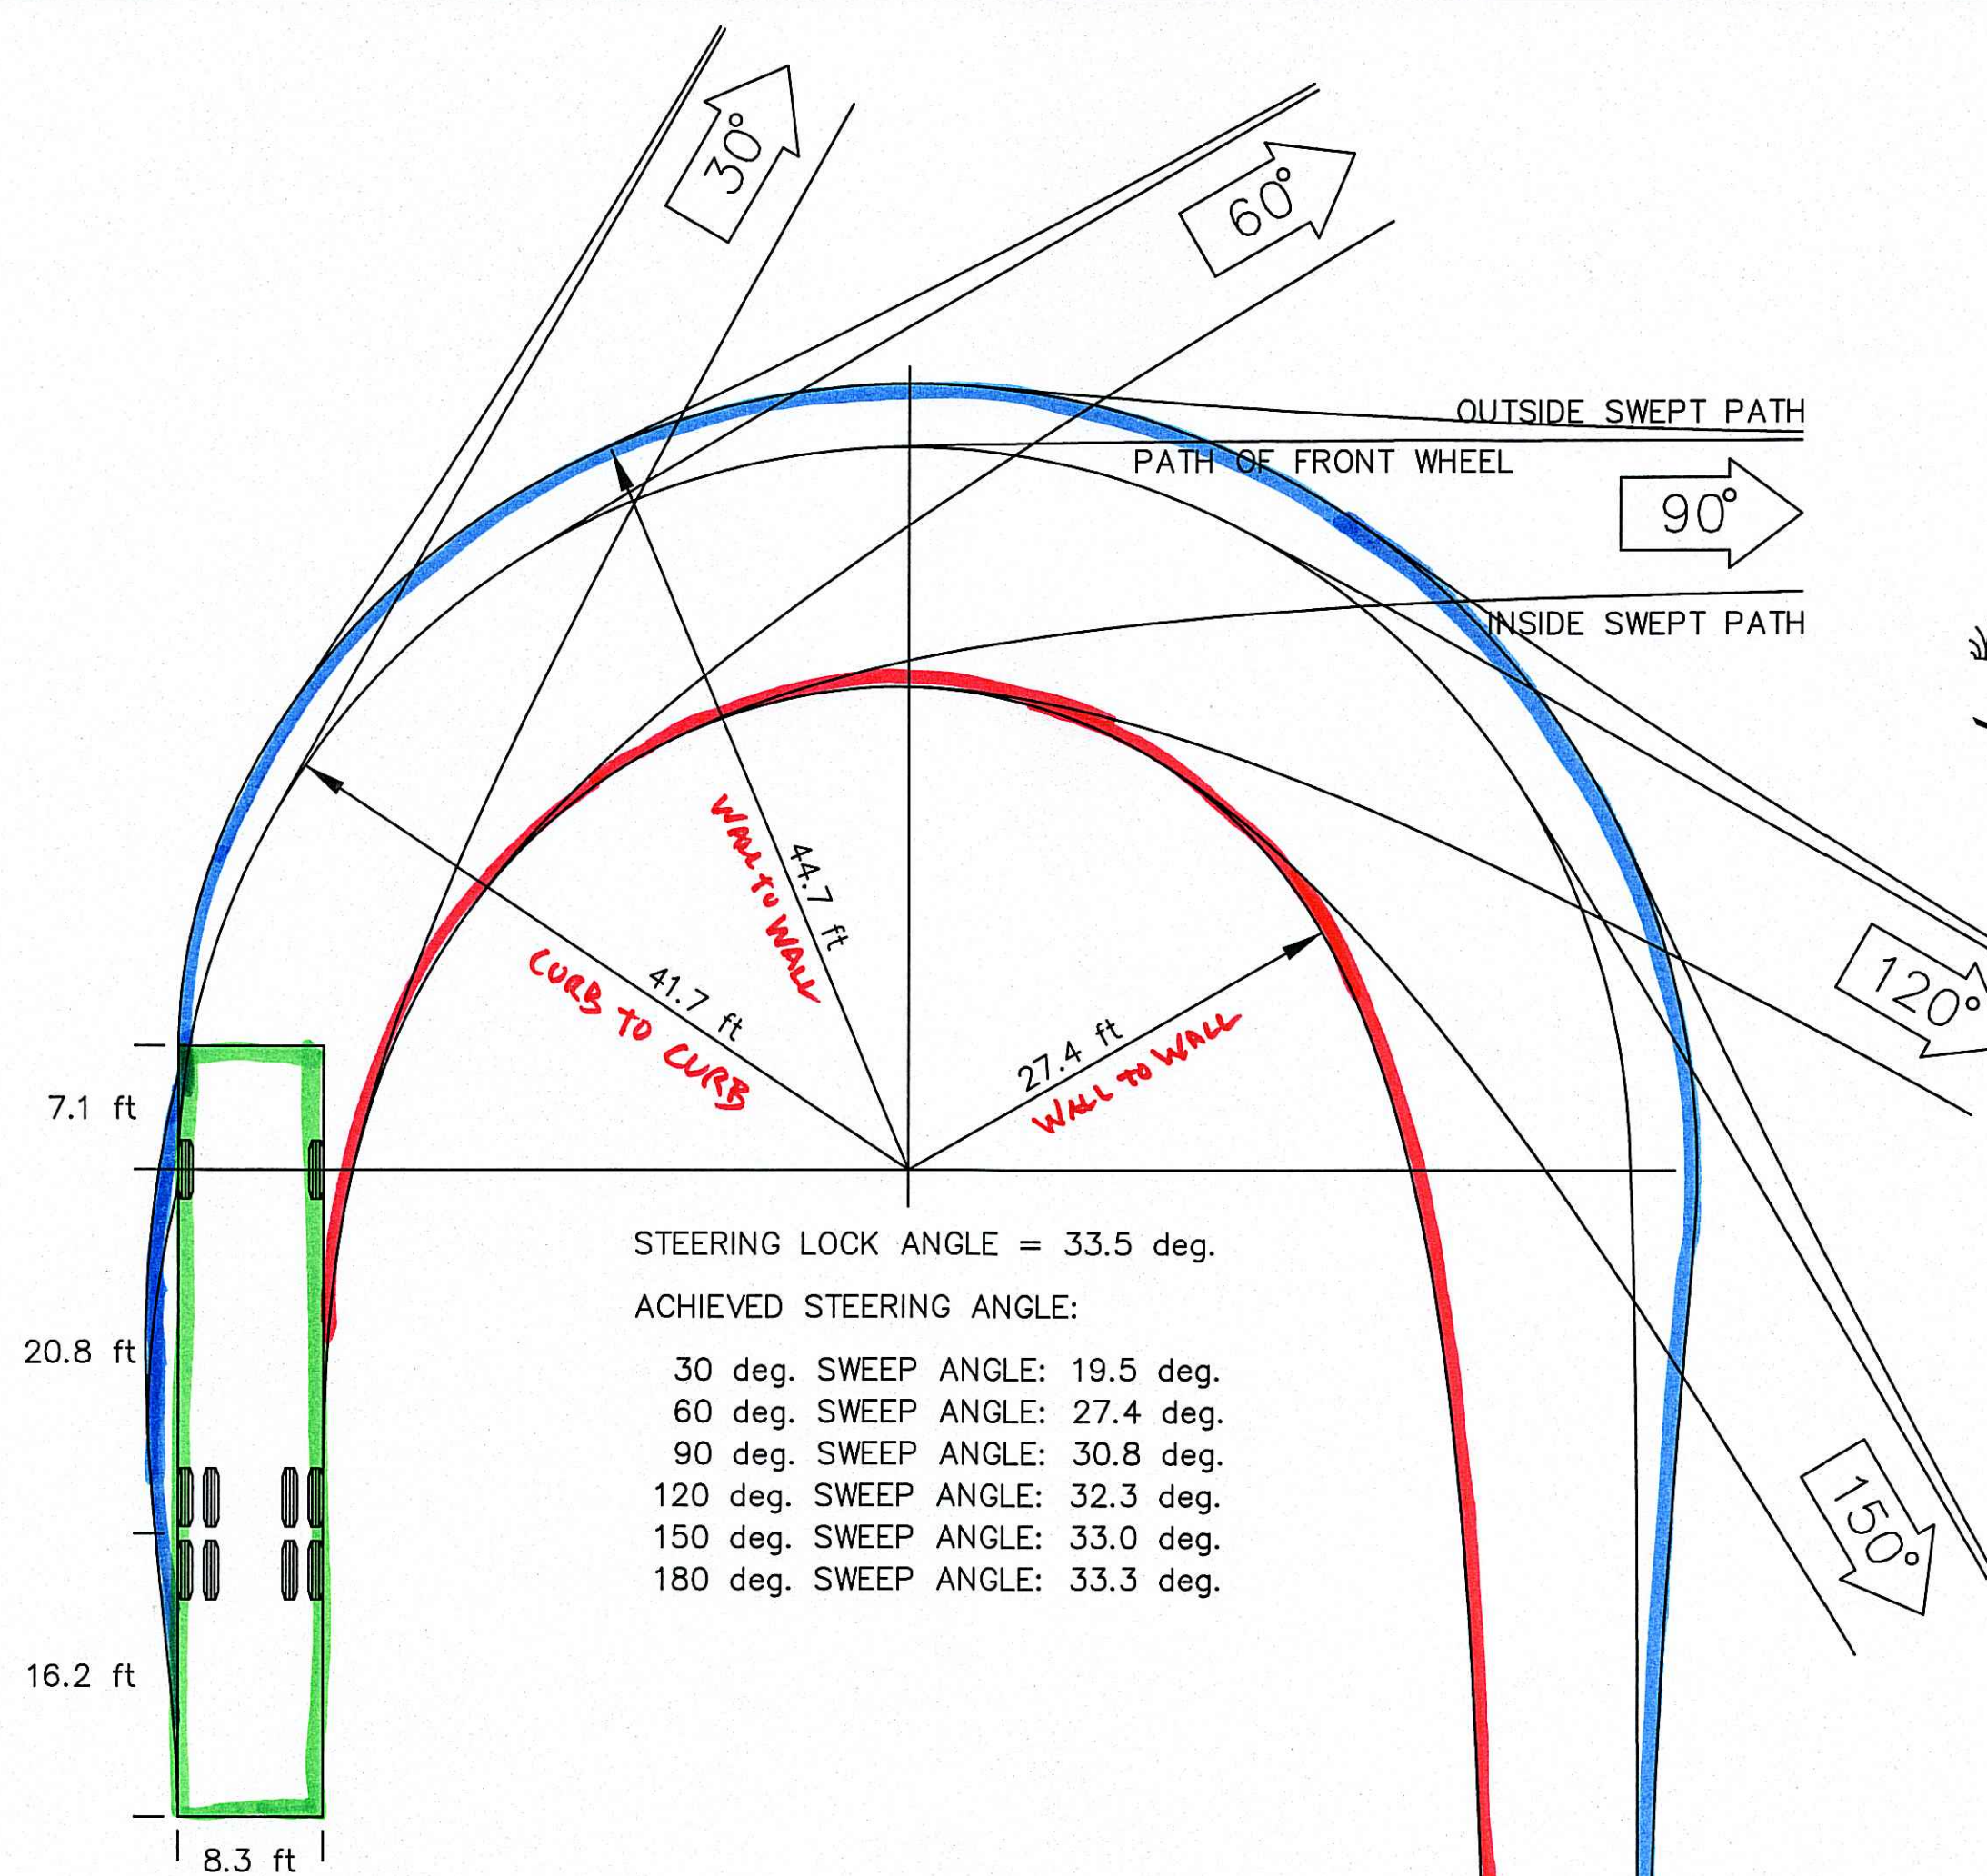


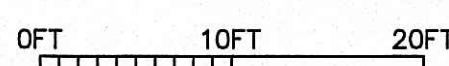


Topsfield Fire - KME MIDMOUNT
Custom
[ft]
(c) 2014 Transoft Solutions, Inc. All rights reserved.

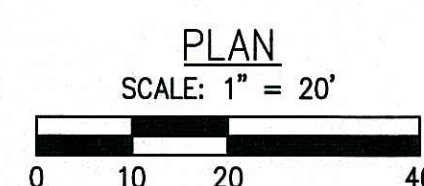

OUTSIDE WALL TO WALL TRACK
INSIDE WALL TO WALL TRACK
PROPOSED CURB LINE OR EDGE PAVEMENT

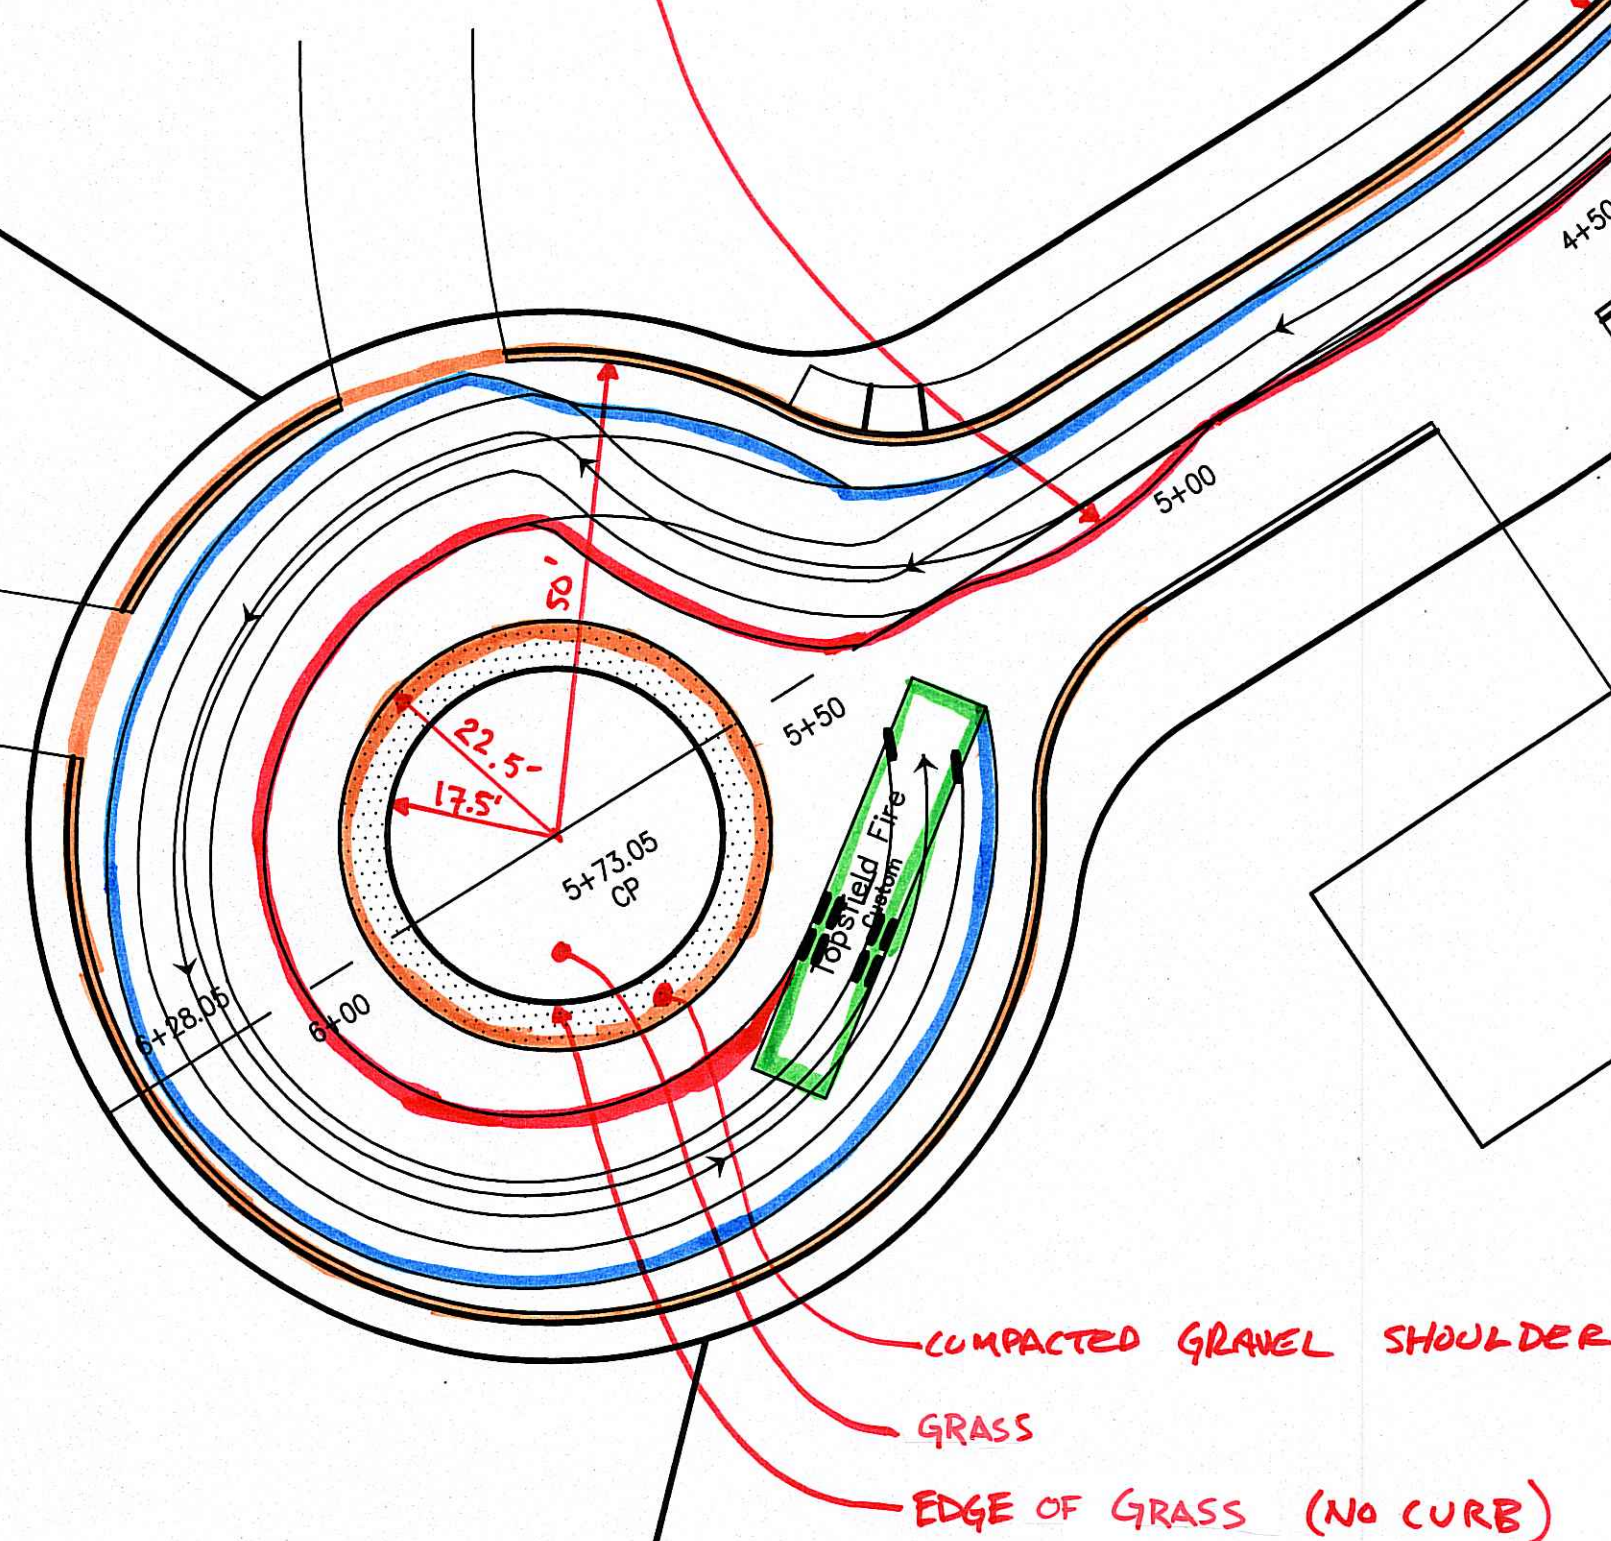

TO IPSWICH RIVER

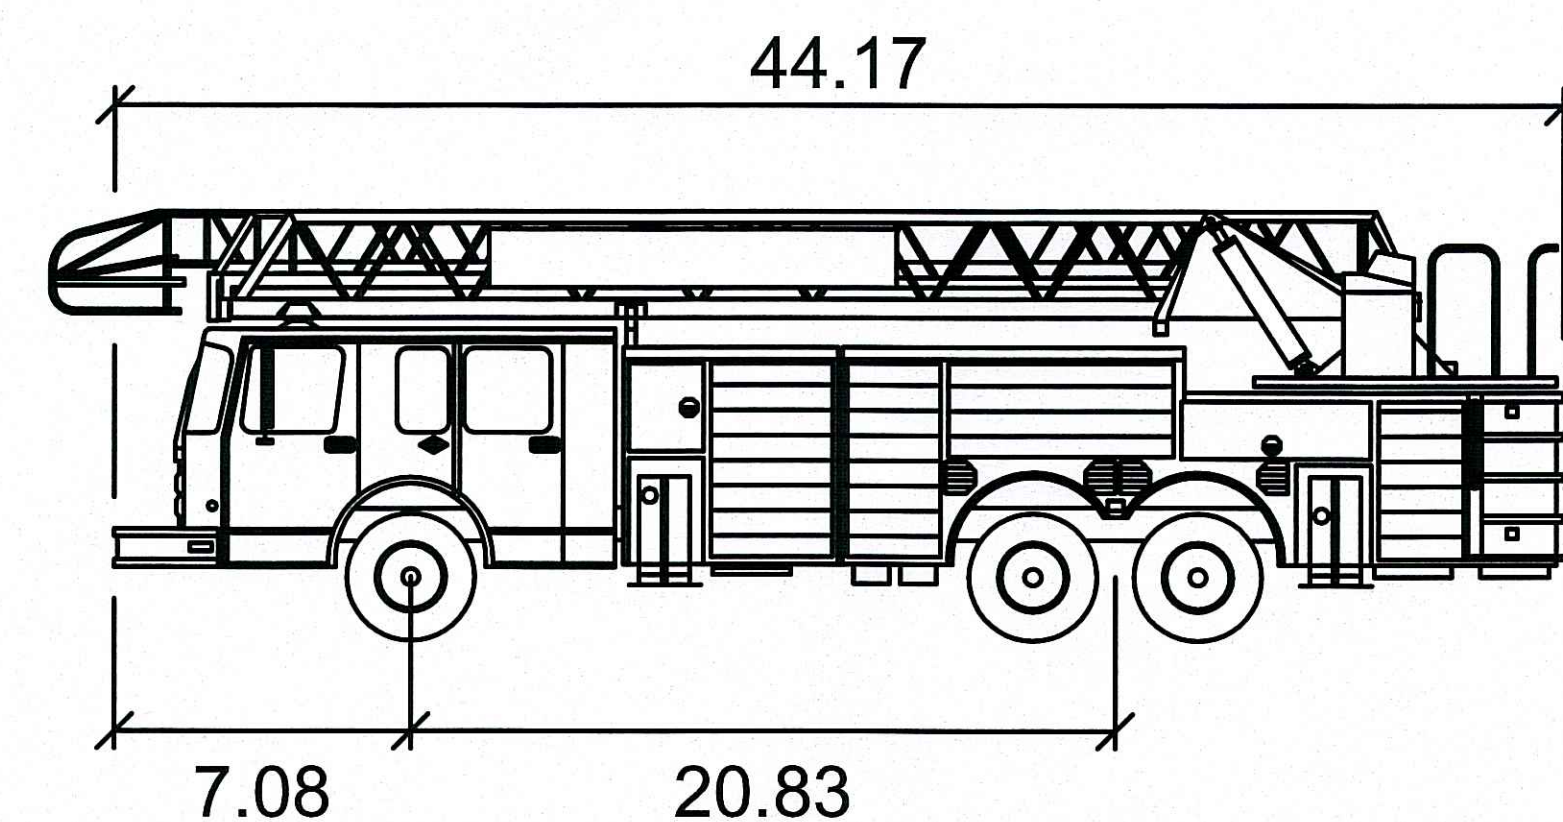

Topsfield Fire

	feet
Width	: 8.33
Track	: 8.33
Lock to Lock Time	: 6.0
Steering Angle	: 33.5

SURVEY BY: DY/RR
DRAFTED BY: PY/SPC
CHECKED BY: SPC
APPROVED BY: SPC
SCALE: 1"=40'
DATE: JUNE 1, 2015

NO.	DESCRIPTION	DATE

PRELIMINARY SUBDIVISION
PLAN OF LAND
LOCATED AT
57 PERKINS ROW
(ASSESSOR'S MAP 56, LOT 25)
TOPSFIELD, MASSACHUSETTS

TURNING ANALYSIS
DRAWING NO.
1 OF 1