


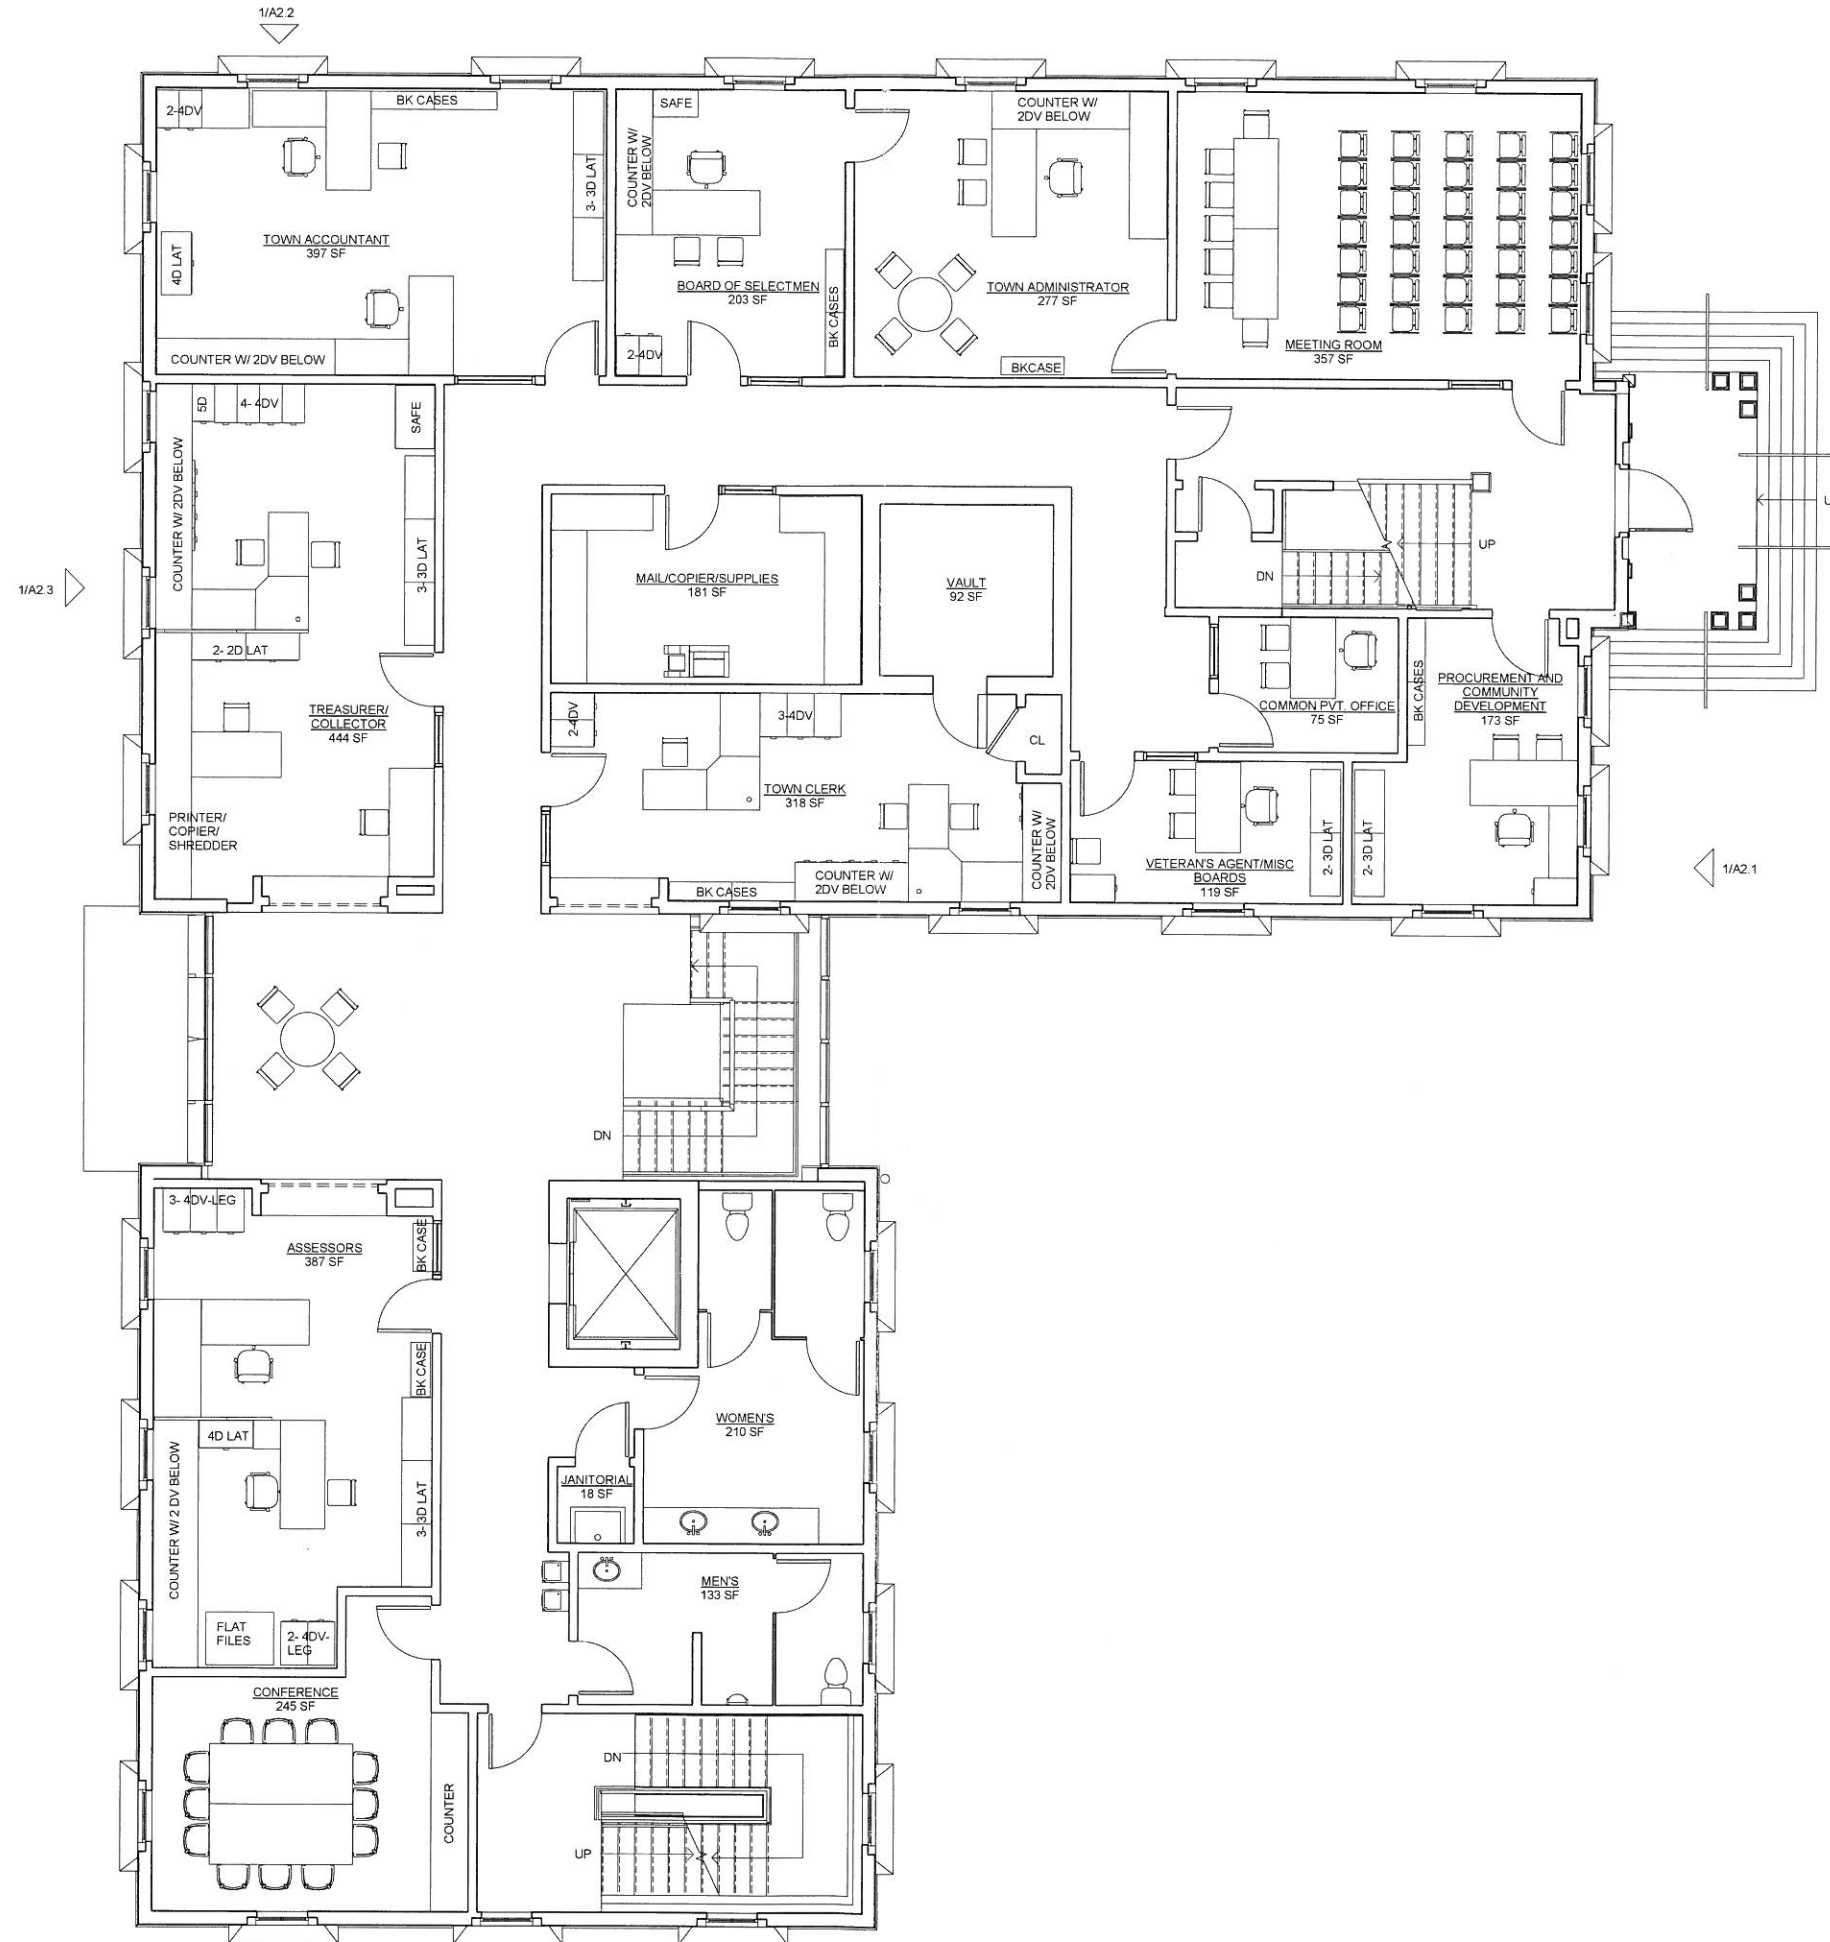

Topsfield Town Hall

8 W Common Street
Topsfield, MA. 01983
Town of Topsfield

Date: 06/22/16
Scale: 3/32" = 1'-0"
Drawn By: FE
Reviewed By: DM
Project No: 1758.00

MK & A McGinley Kalsow & Associates, Inc.
ARCHITECTS & PRESERVATION PLANNERS
324 Broadway, P.O. Box 45248
Somerville, MA 02145
617.625.8901 - www.mcginleykalsow.com


First Floor Furniture

No.

A1.2F

A1.1F



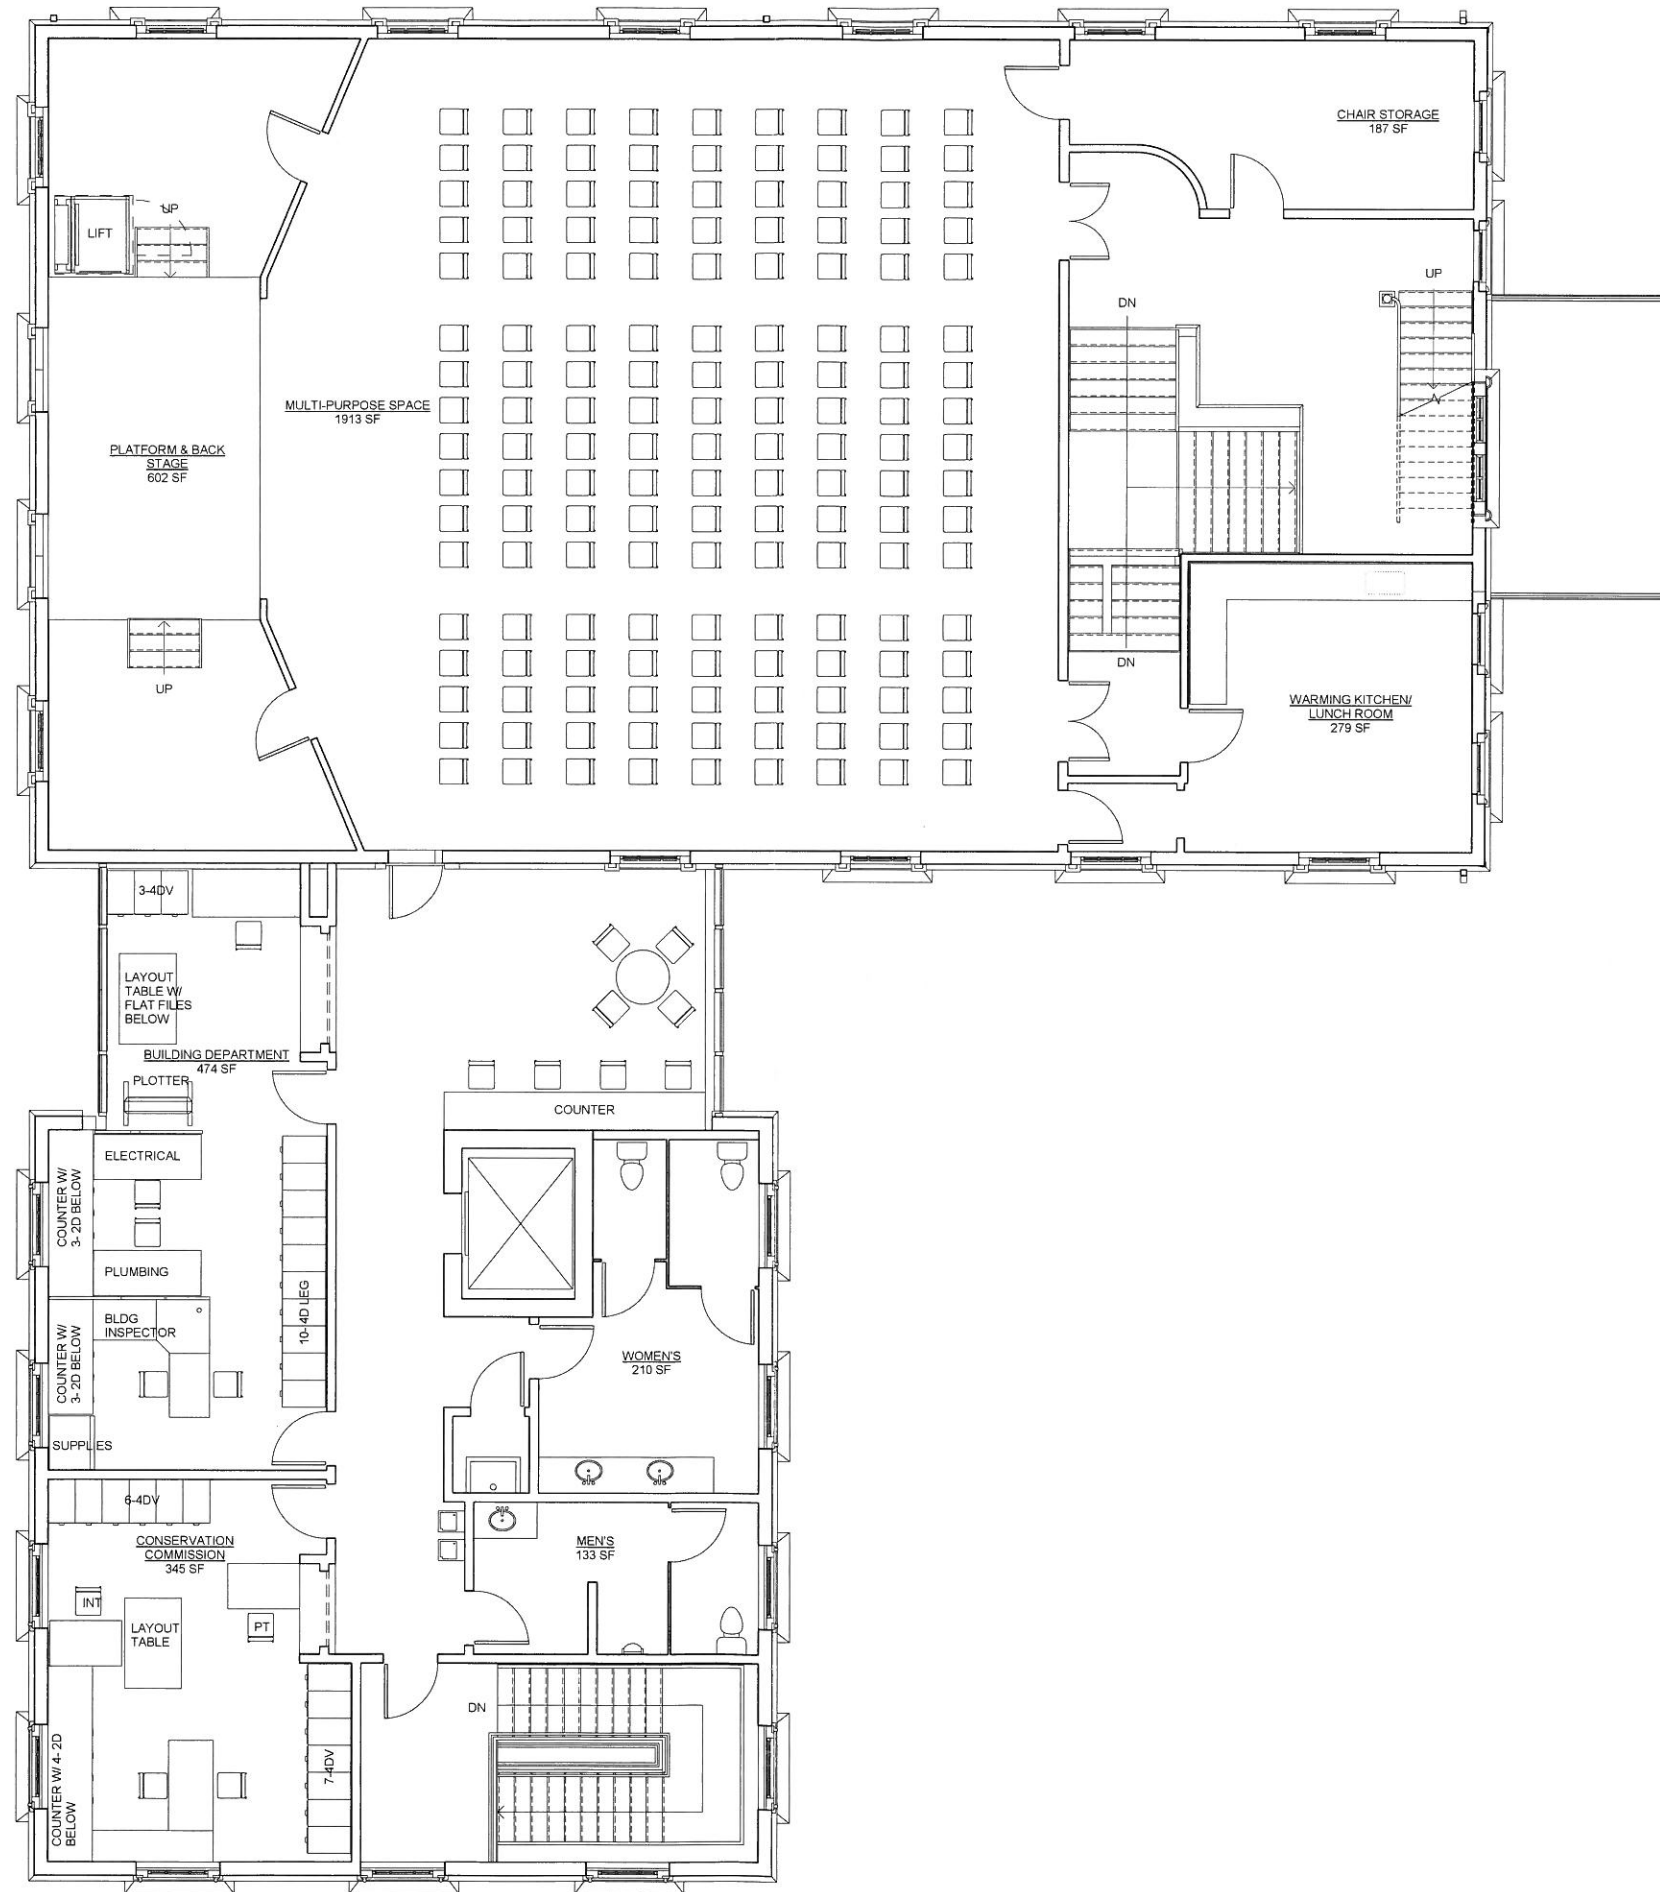

Topsfield Town Hall

8 W Common Street
Topsfield, MA. 01983
Town of Topsfield

Date: 06/22/16
Scale: 3/32"= 1'-0"
Drawn By: FE
Reviewed By: DM
Project No: 1758.00

MK & A McGinley Kalsow & Associates, Inc.
ARCHITECTS & PRESERVATION PLANNERS
324 Broadway, P.O. Box 45248
Somerville, MA 02145
617.625.8901 - www.mcginleykalsow.com

Second Floor
Furniture

No.

A1.3F