


PLAN - PL. BK. 288 PL. 30

LEGEND & SYMBOLS

GEN.	GENERATOR
D.H.	DRILL HOLE
A.C.	AIR CONDITIONER
FD.	FOUND
⊙	SEPTIC COVER
WG	WATER GATE
σ	UTILITY POLE
—G—	GAS LINE

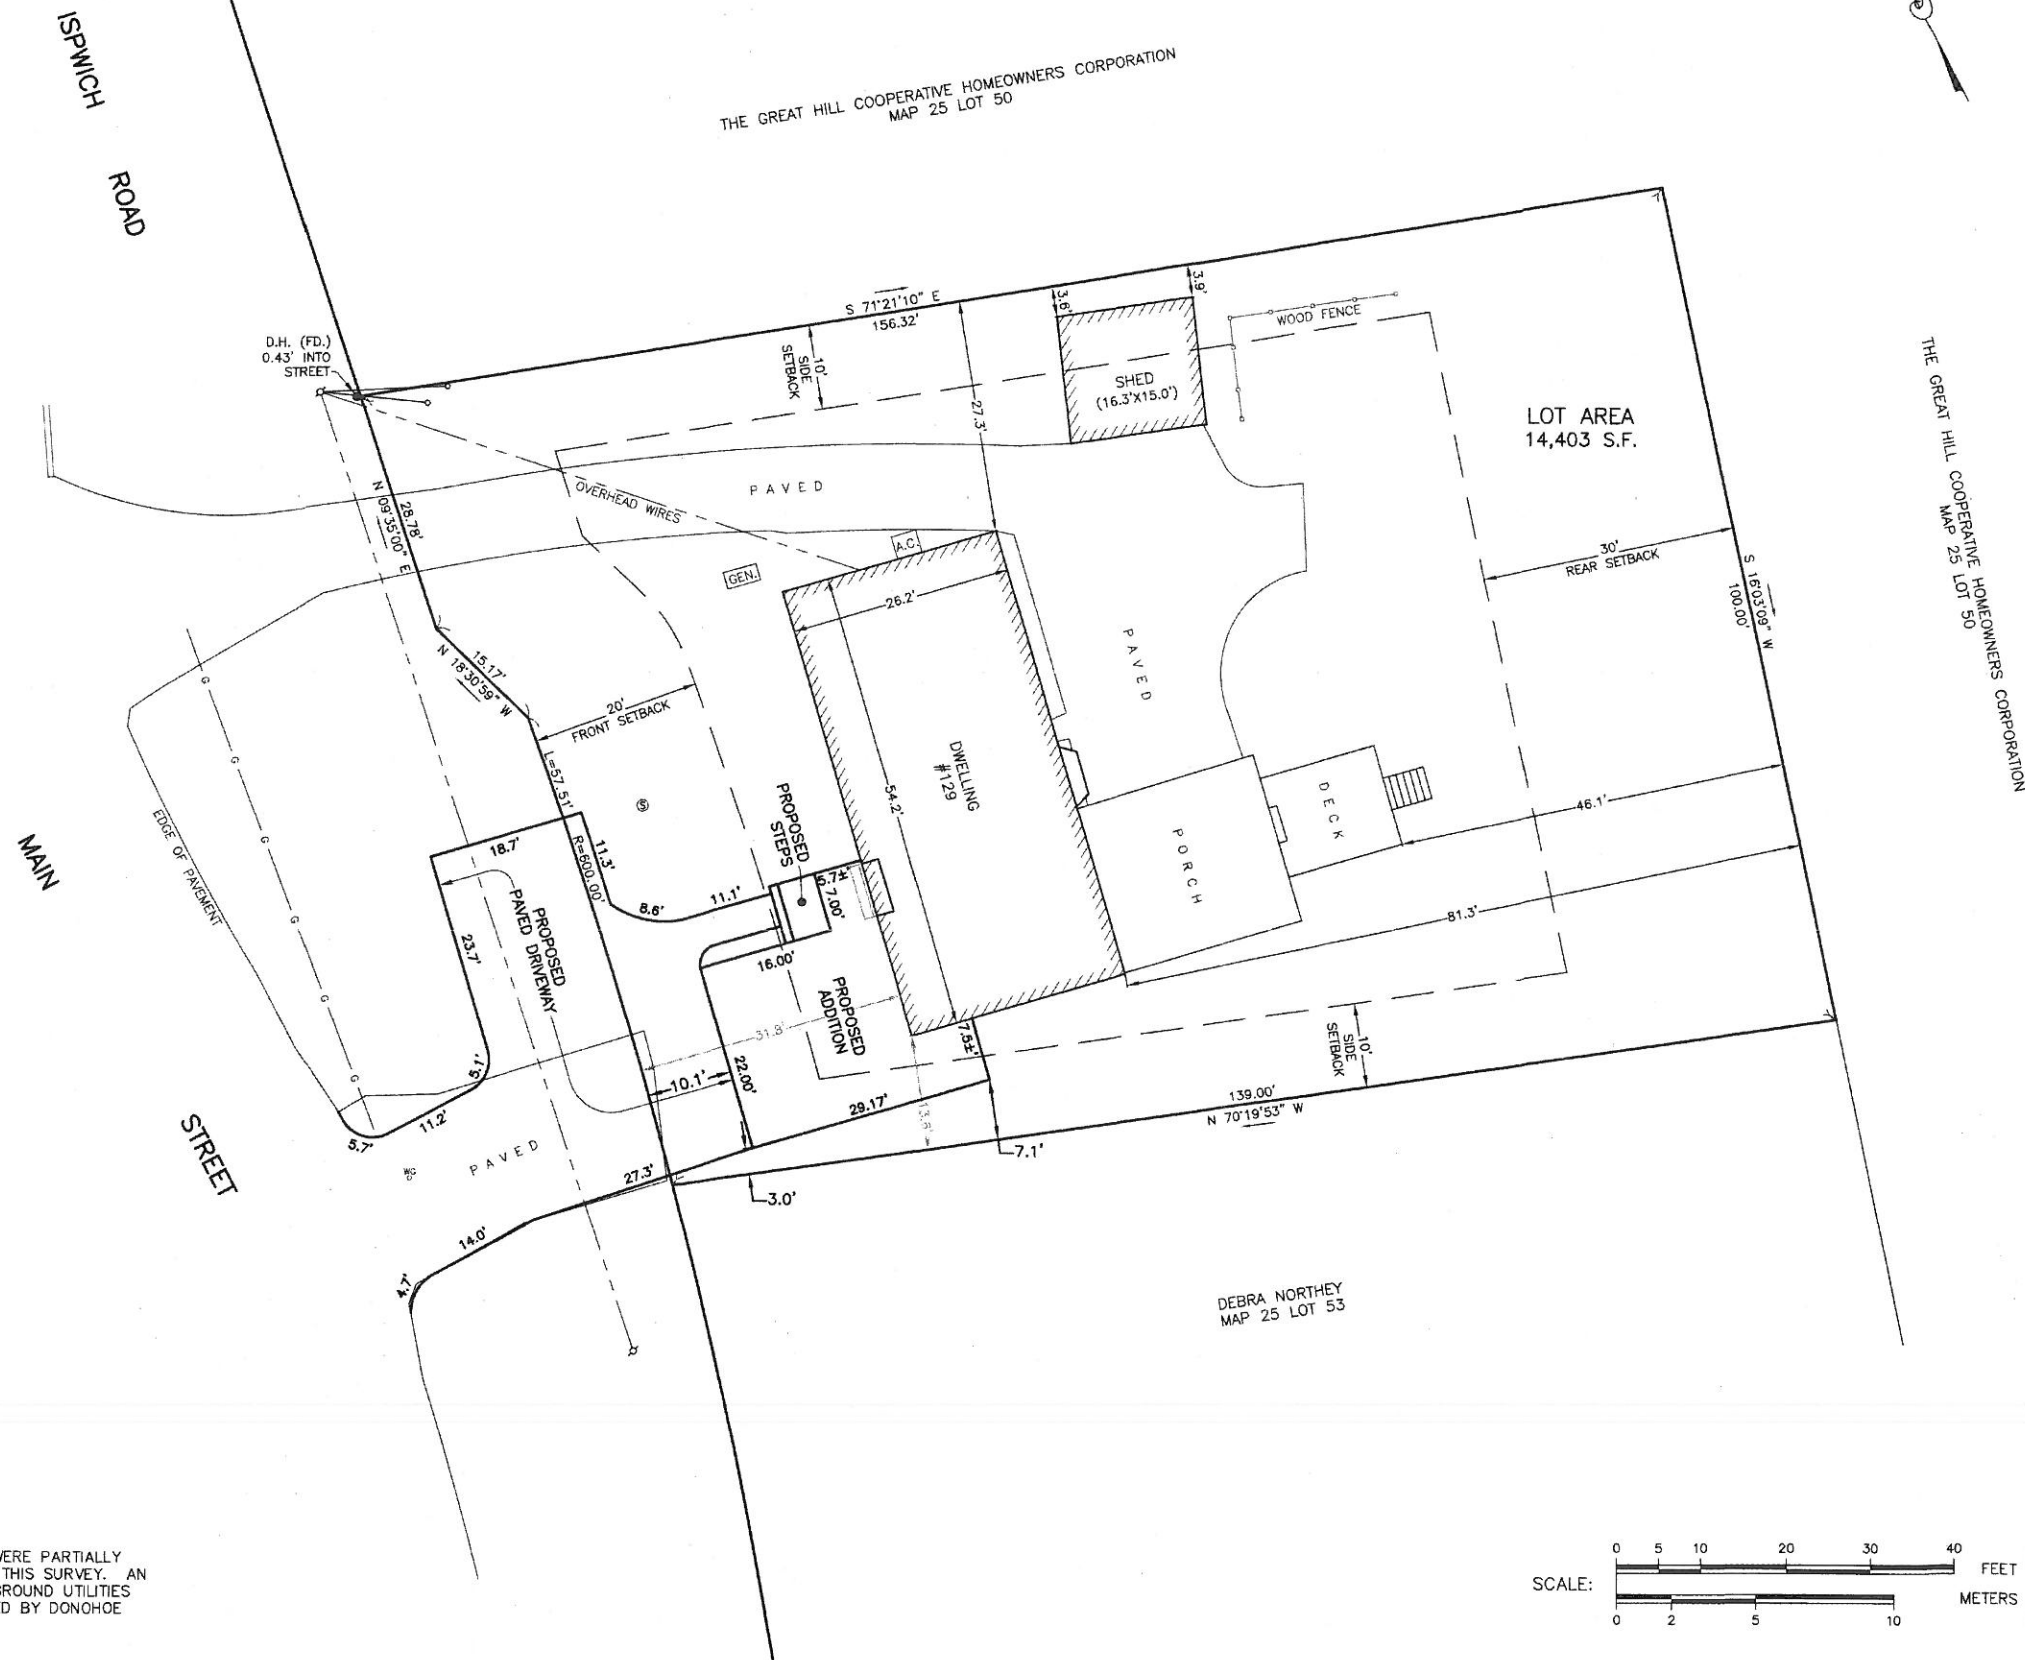

NOTE:

- UNDERGROUND UTILITIES WERE PARTIALLY MARKED AT THE TIME OF THIS SURVEY. AN INVESTIGATION OF UNDERGROUND UTILITIES HAS NOT BEEN CONDUCTED BY DONOHUE SURVEY, INC.

ADDRESS: #129 MAIN STREET

PROPOSED PLAN
IN
TOPSFIELD, MA

PROPERTY OF
MARGARET M. BURKE-CARMAN, TRUSTEE
MARGARET M. BURKE-CARMAN REVOCABLE
TRUST OF FEBRUARY 22, 2013

SCALE: 1" = 10' DECEMBER 20, 2018

DONOHUE SURVEY, INC.

363 BOSTON ST. TOPSFIELD, MA

(978) 887-6161

PROJ. 3598



1 Satellite View
Scale: 1" = 100'



2 GIS Locus Map
Scale: 1" = 150'

Data shown on this map is provided for planning and informational purposes only. The municipality and CAA Technologies are not responsible for any use for other purposes or misuse or misrepresentation of this map.




savoie nolan

ARCHITECTS LLC
4 South Main Street - Ipswich, MA 01938 - 978-356-7766

Site Views
As Noted

Burke-Carman

129 Main St. Ipswich, MA 01983
December 18, 2018
© 2016 by Savoie Nolan Architects LLC

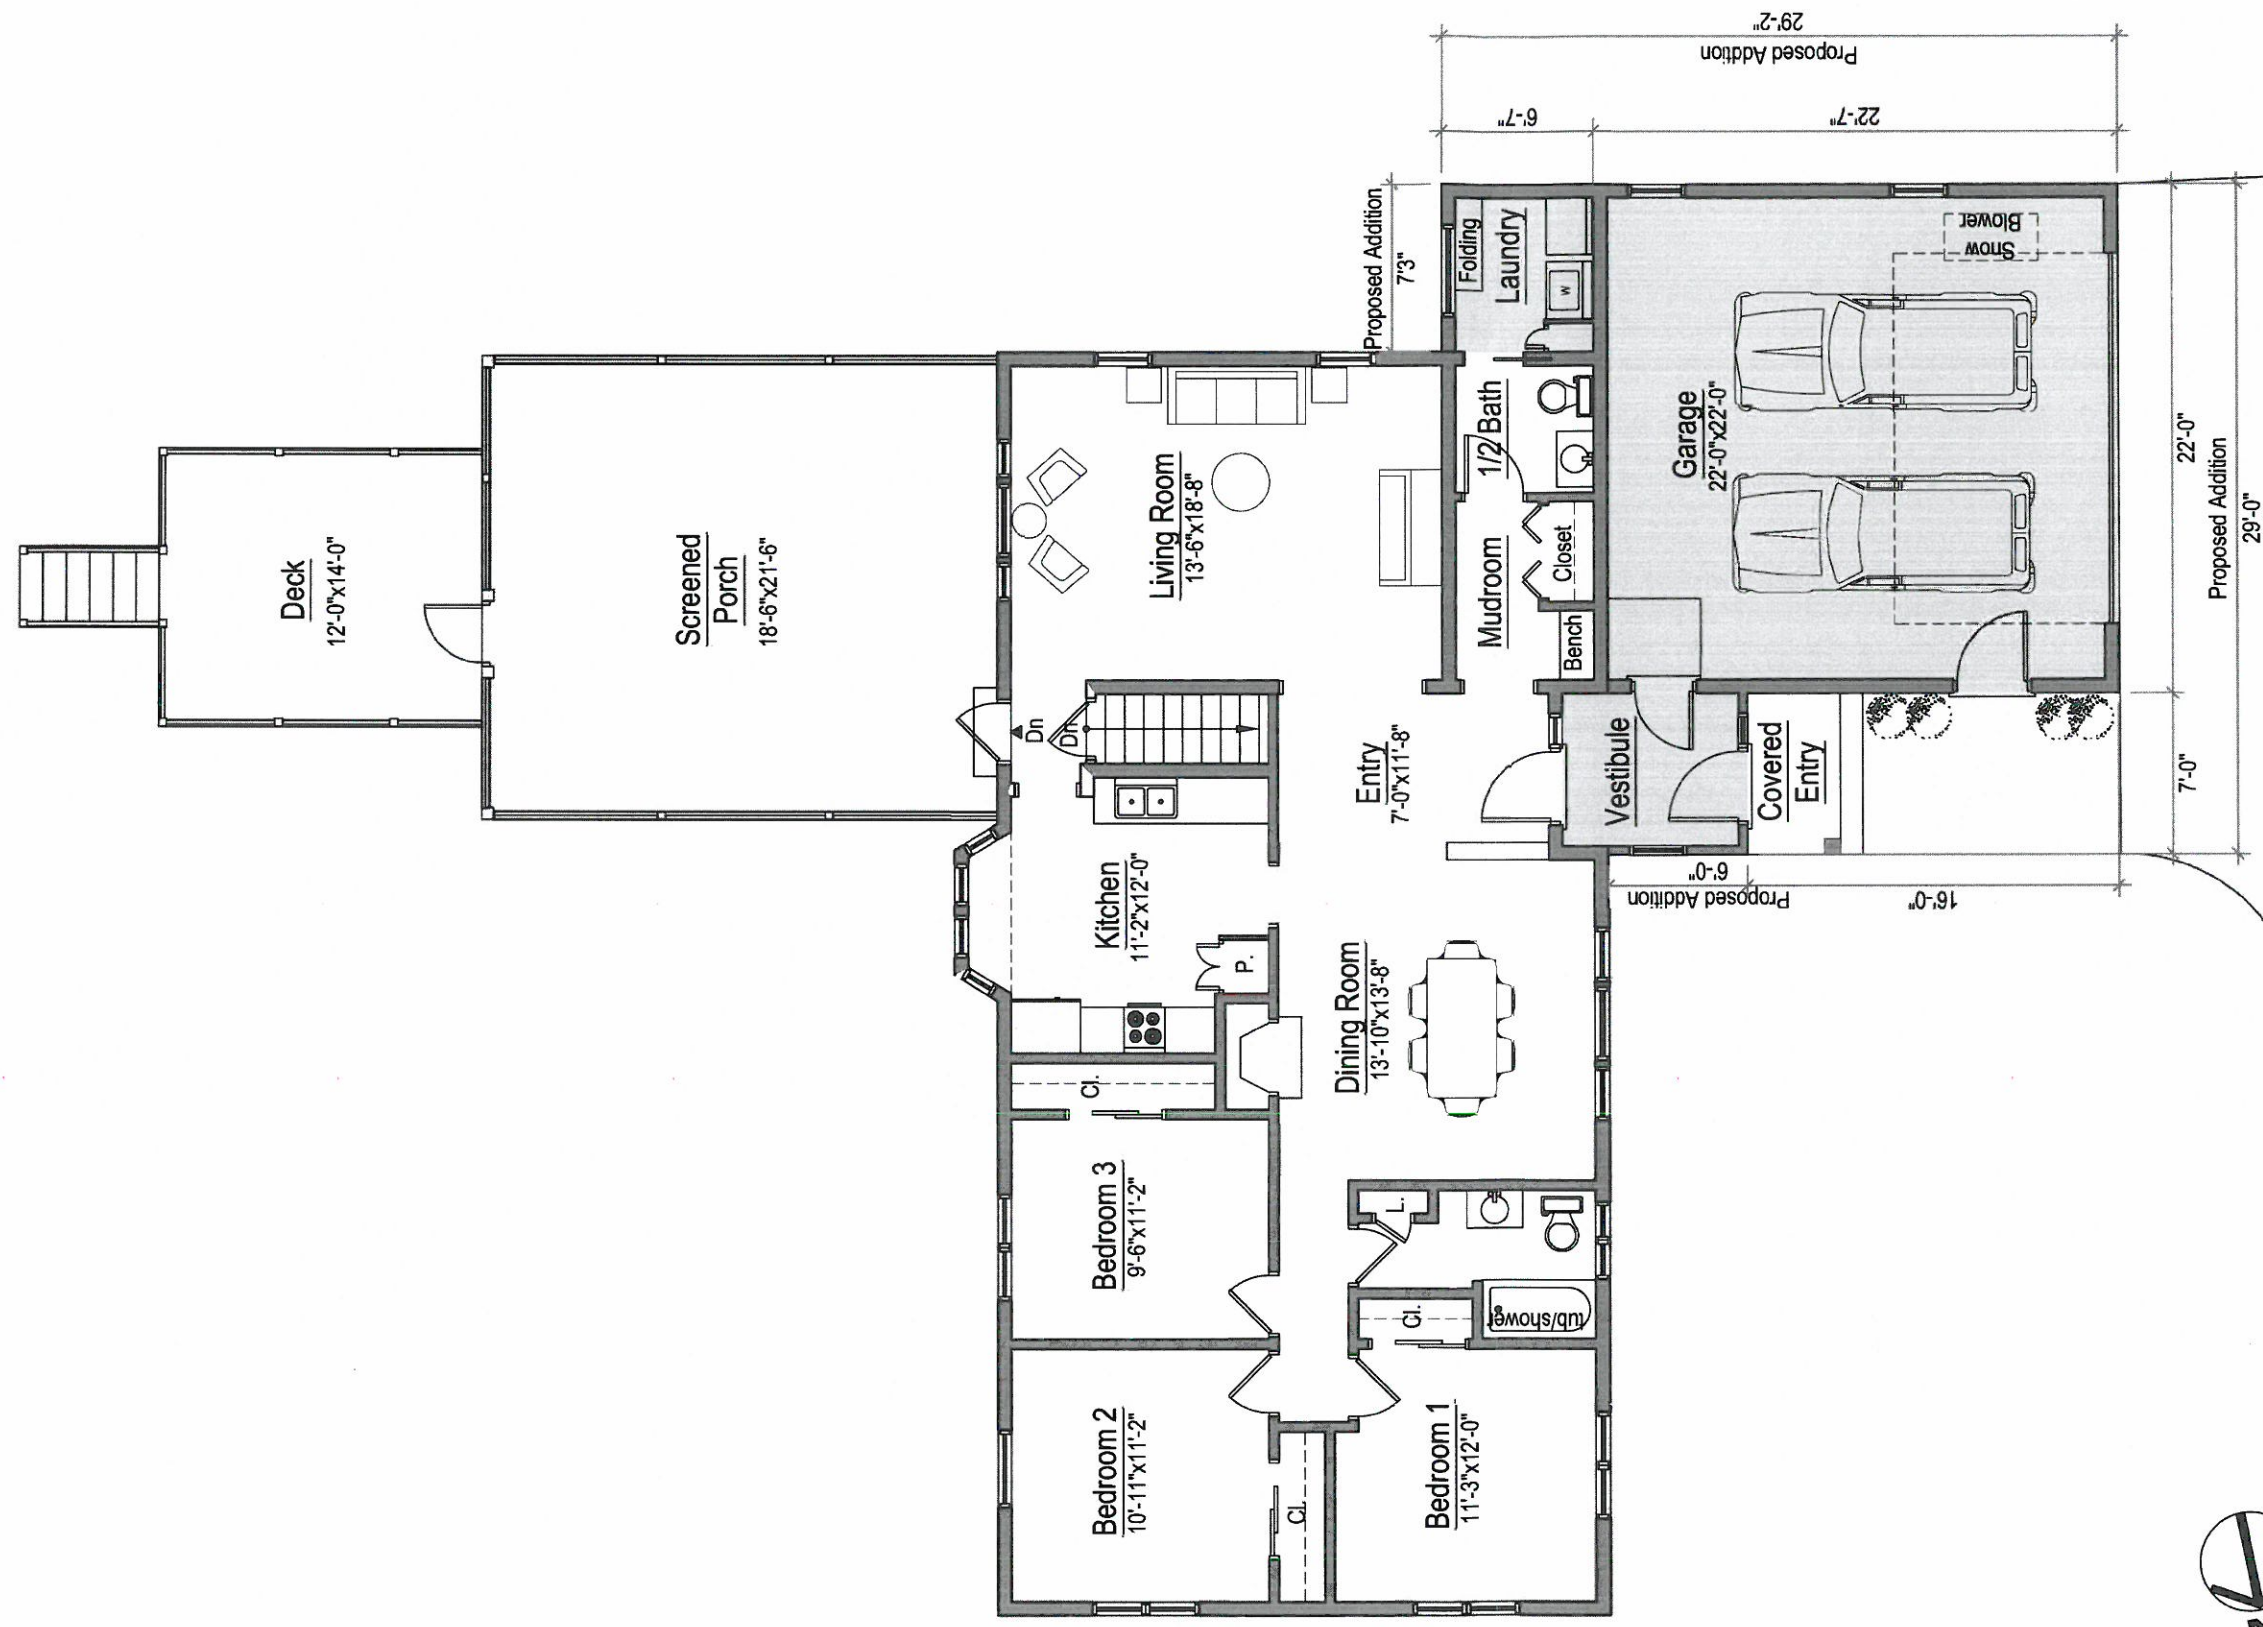

Screened
Porch
18'-6"X21'-6"

Bedroom 2
10'-11" x 11'-2"

Bedroom 3
9'-6"X11'-2"

Bedroom 1
11'-3"x12'-0"

Dining Room
13'-10"x13'-8"

Kitchen
11'-2"x12'-0"

Living Room
13'-6" x 18'-8"

Entry
7'-0"x11'-8"

Mudroom

1/2 Bath

Laundry

Vestibule

Covered Entry

16

Proposed Addition

7'-0"

Proposed Addition
29'-0"

221-711

Proposed Addition
29'-2"

„L-9

Proposed Addition

2 Proposed First Floor
Scale: 1/8" = 1'-0"