


TEST PITS - PLAN VIEW
N.T.S.

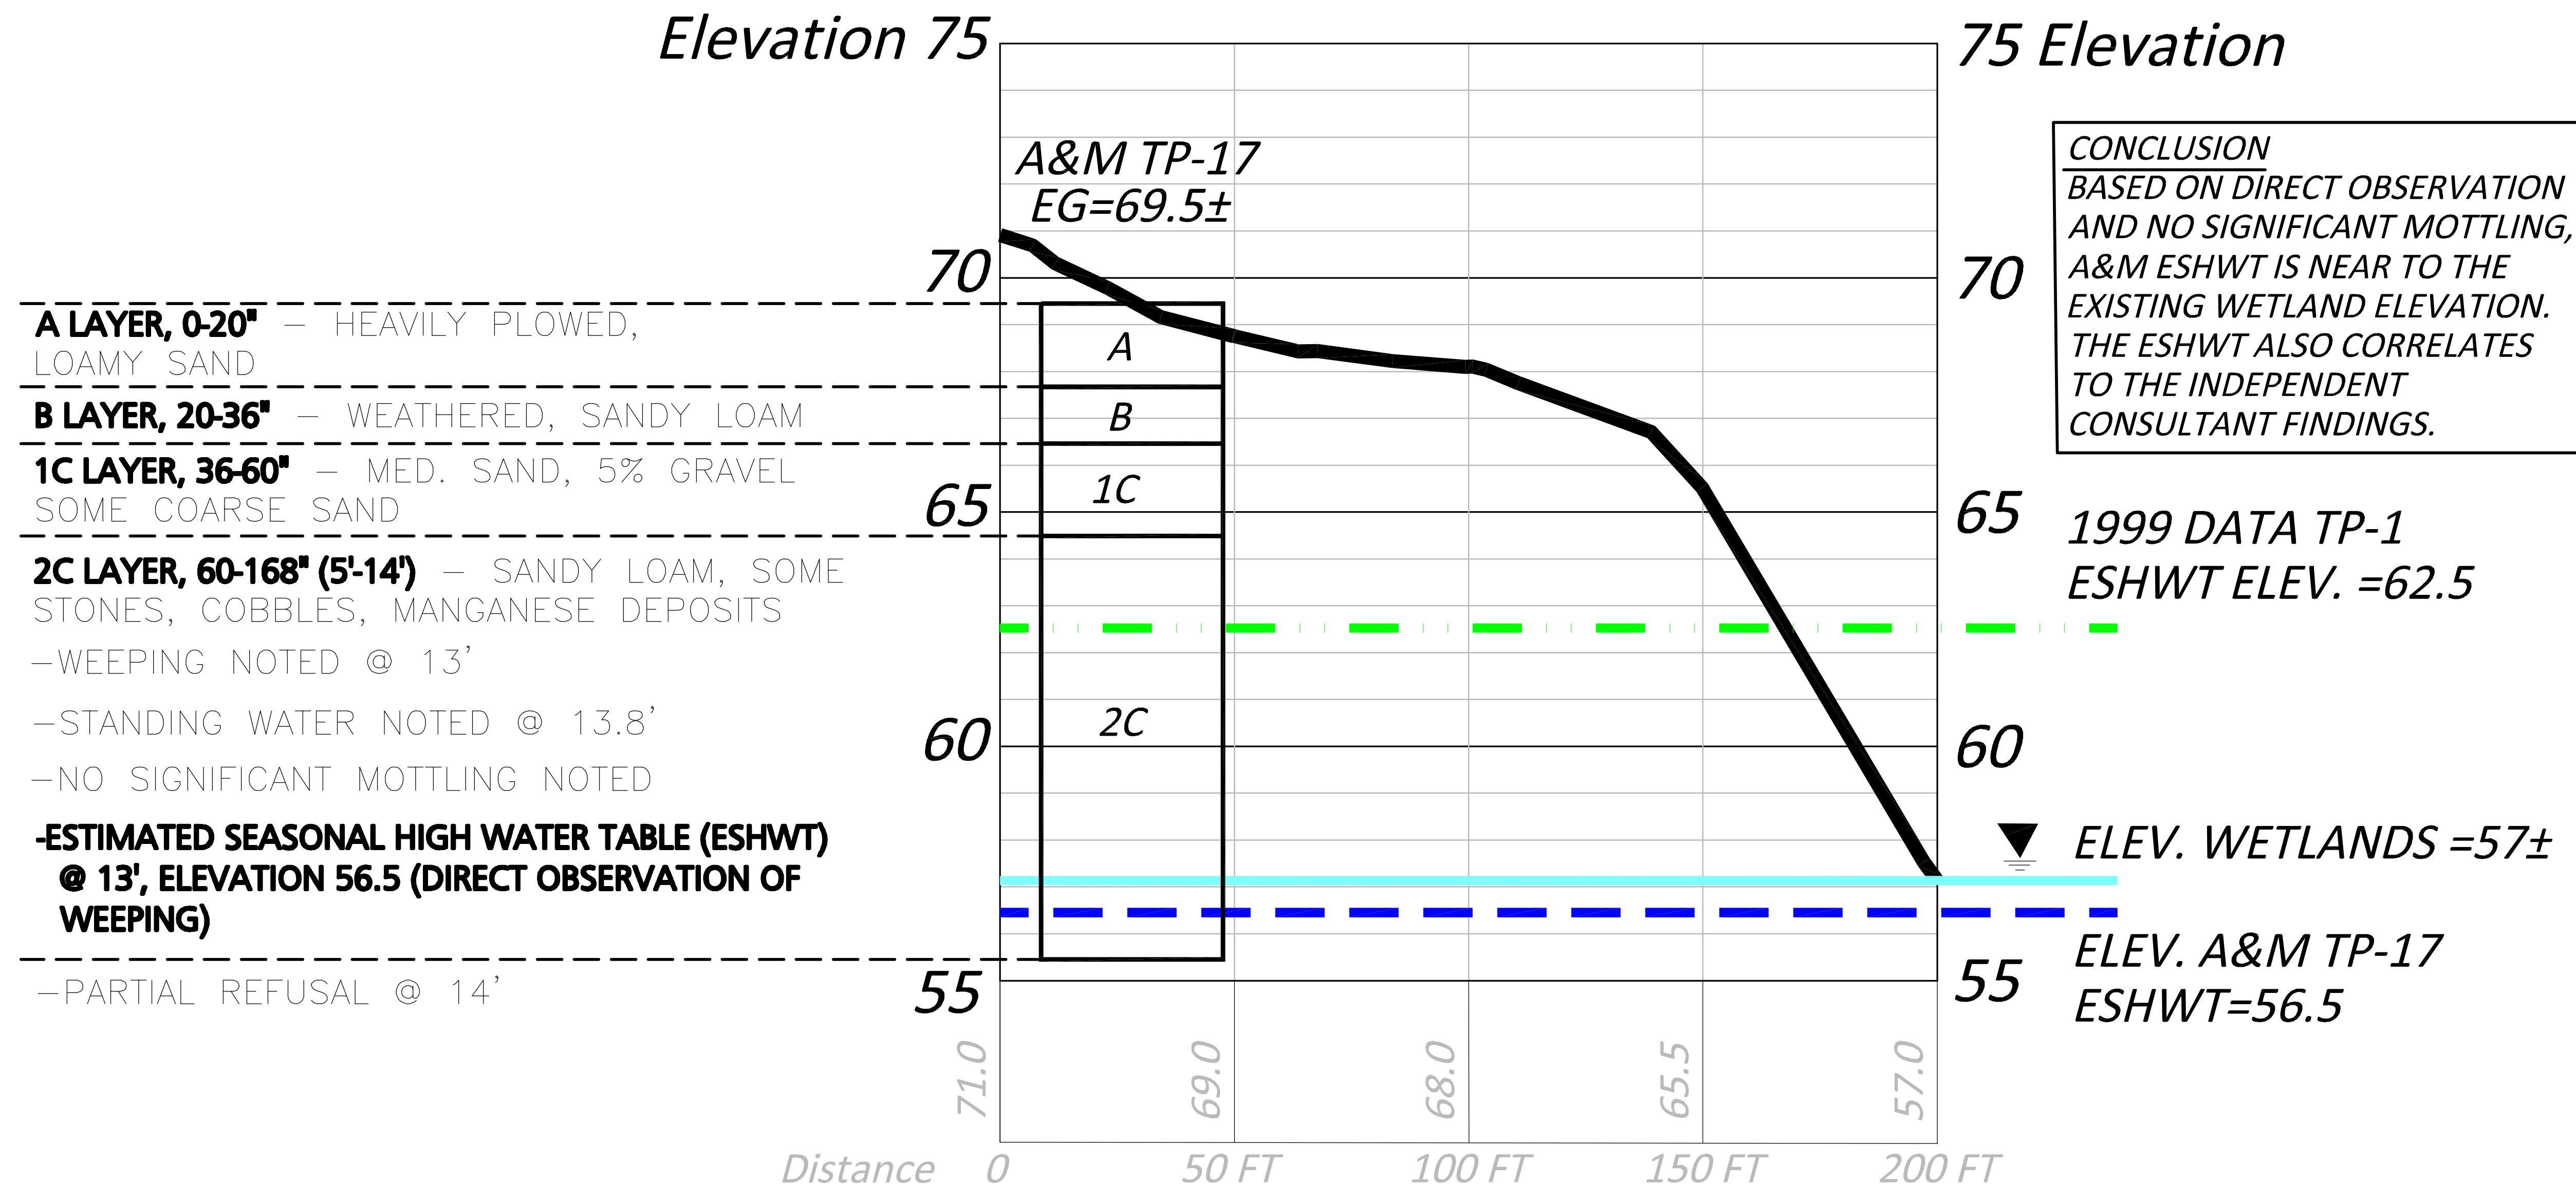

TEST PIT PROFILE - SECTION A-A
N.T.S.

ISSUED FOR
PLANNING BOARD
HEARING
MARCH 7, 2017

APPLICANT/OWNER:
SARKIS DEVELOPMENT COMPANY
2 ELM SQUARE
ANDOVER, MA 01810

PROJECT:
RESIDENTIAL DEVELOPMENT
470 BOSTON STREET (ROUTE 1)
TOPSFIELD, MA

PROJECT NO. 2165-01A DATE: 03-07-2017
SCALE: NTS DWG. NAME: C-2165-01A
DESIGNED BY: DMR CHECKED BY: RB

PREPARED BY:

ALLEN & MAJOR ASSOCIATES, INC.
civil & structural engineering • land surveying
environmental consulting • landscape architecture
www.allenmajor.com

100 COMMERCE WAY
WOBBURN MA 01801-8501
TEL: (781) 935-6889
FAX: (781) 935-2896

THIS DRAWING HAS BEEN PREPARED IN ELECTRONIC FORMAT. CLIENTS REPRESENTATIVE OR CONSULTANT MAY BE PROVIDED COPIES OF DRAWINGS AND SPECIFICATIONS ON MAGNETIC MEDIA FOR HIS/HER INFORMATION AND USE FOR SPECIFIC APPLICATION TO THIS PROJECT. DUE TO THE POTENTIAL THAT THE MAGNETIC INFORMATION MAY BE MODIFIED UNINTENTIONALLY OR OTHERWISE, ALLEN & MAJOR ASSOCIATES, INC. MAY REMOVE ALL INDICATION OF THE DOCUMENTS AUTHORITY ON THE MAGNETIC MEDIA. PRINTED REPRESENTATIONS OF THE DRAWINGS AND SPECIFICATIONS ISSUED SHALL BE THE ONLY RECORD COPIES OF ALLEN & MAJOR ASSOCIATES, INC.'S WORK PRODUCT.

DRAWING TITLE: TEST PIT #17 PROFILE
SHEET No. TPP-2