

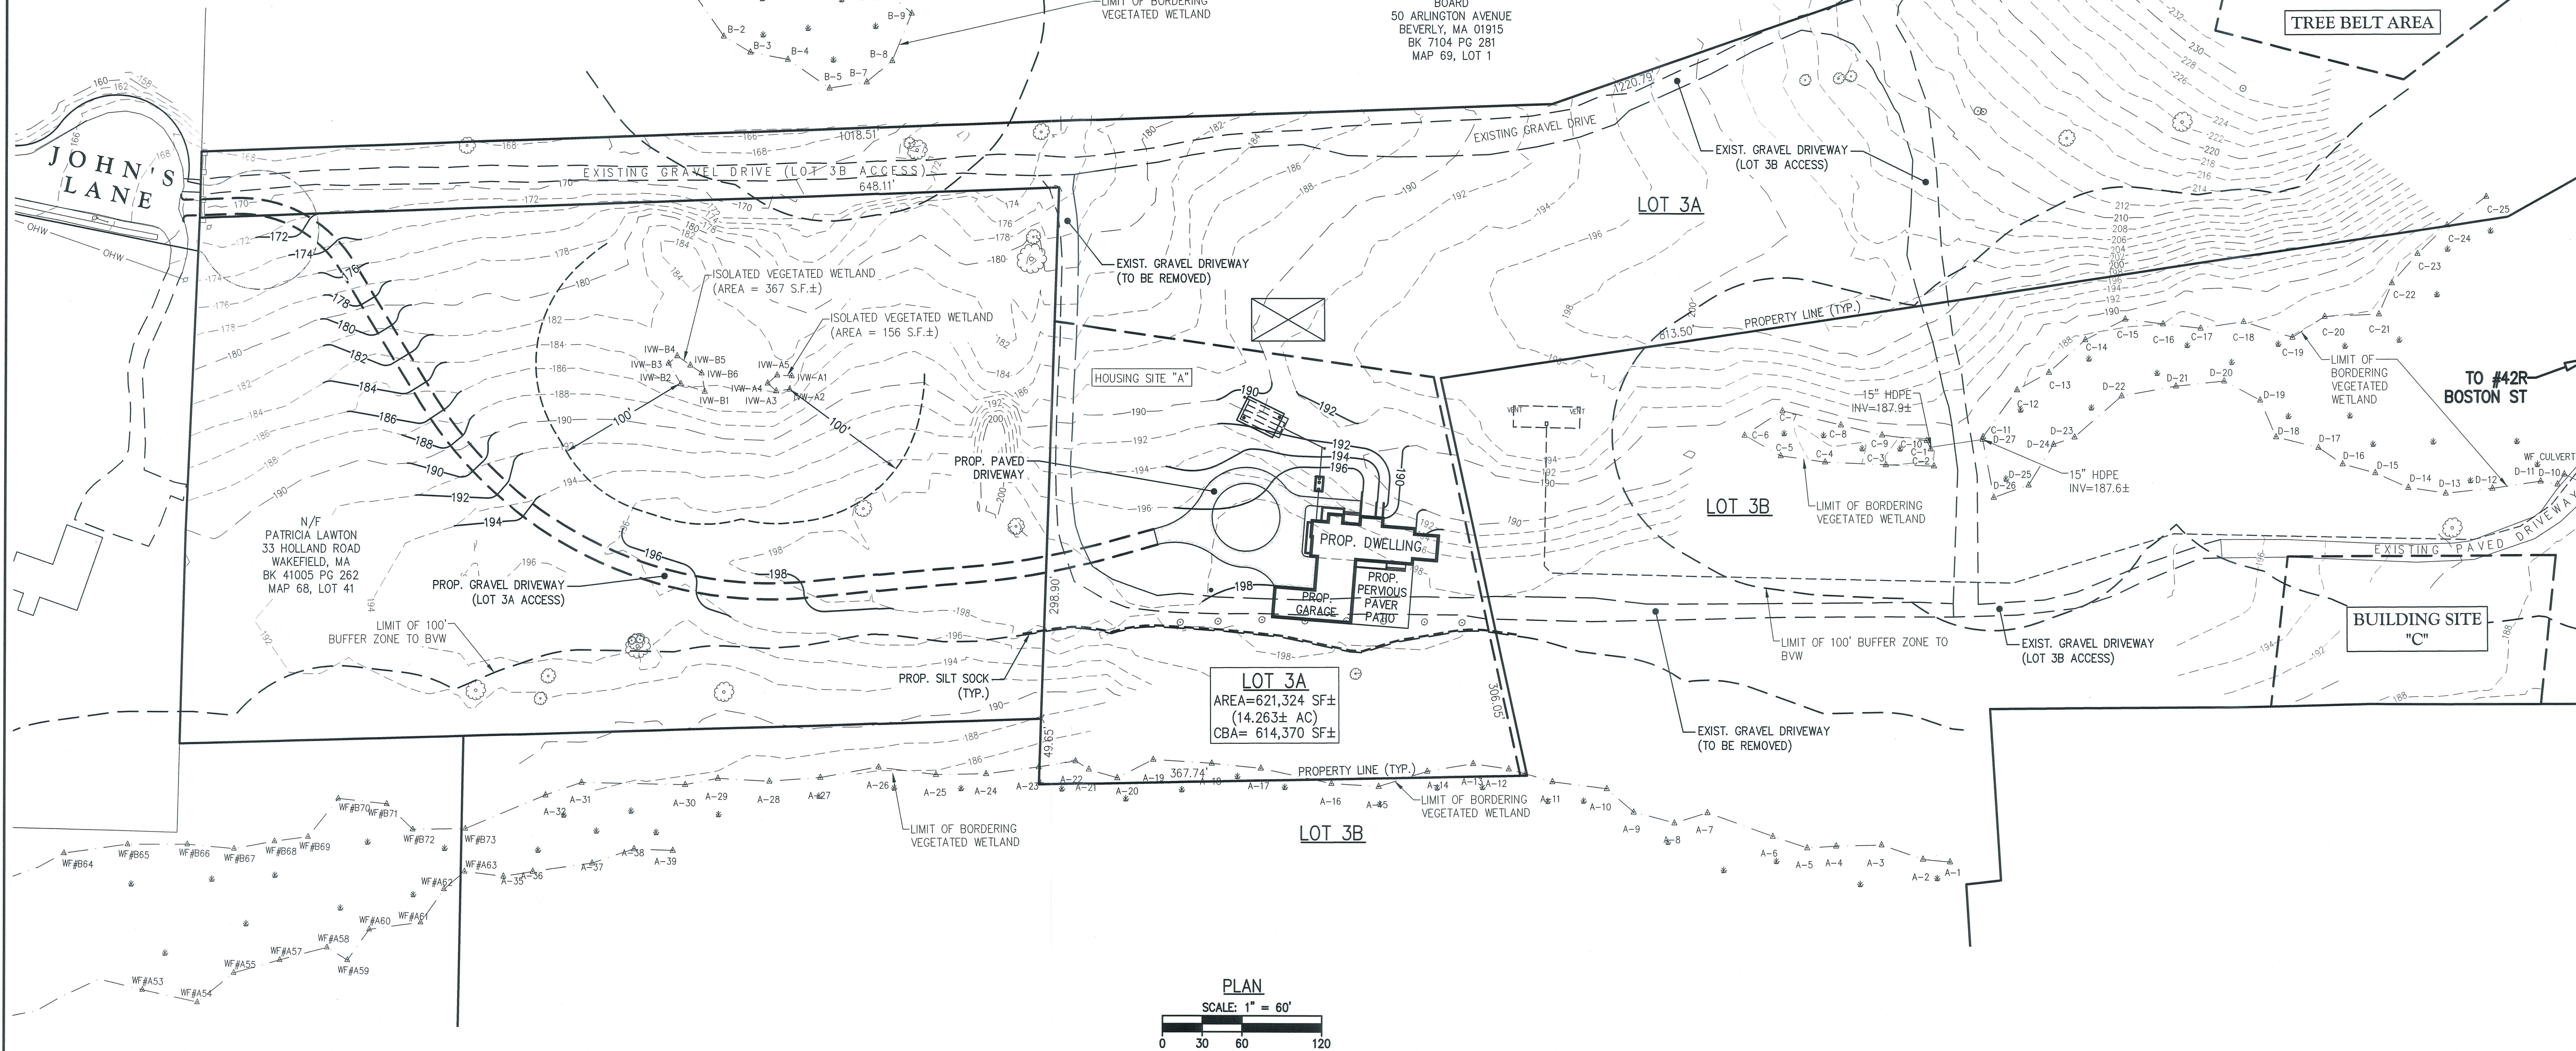


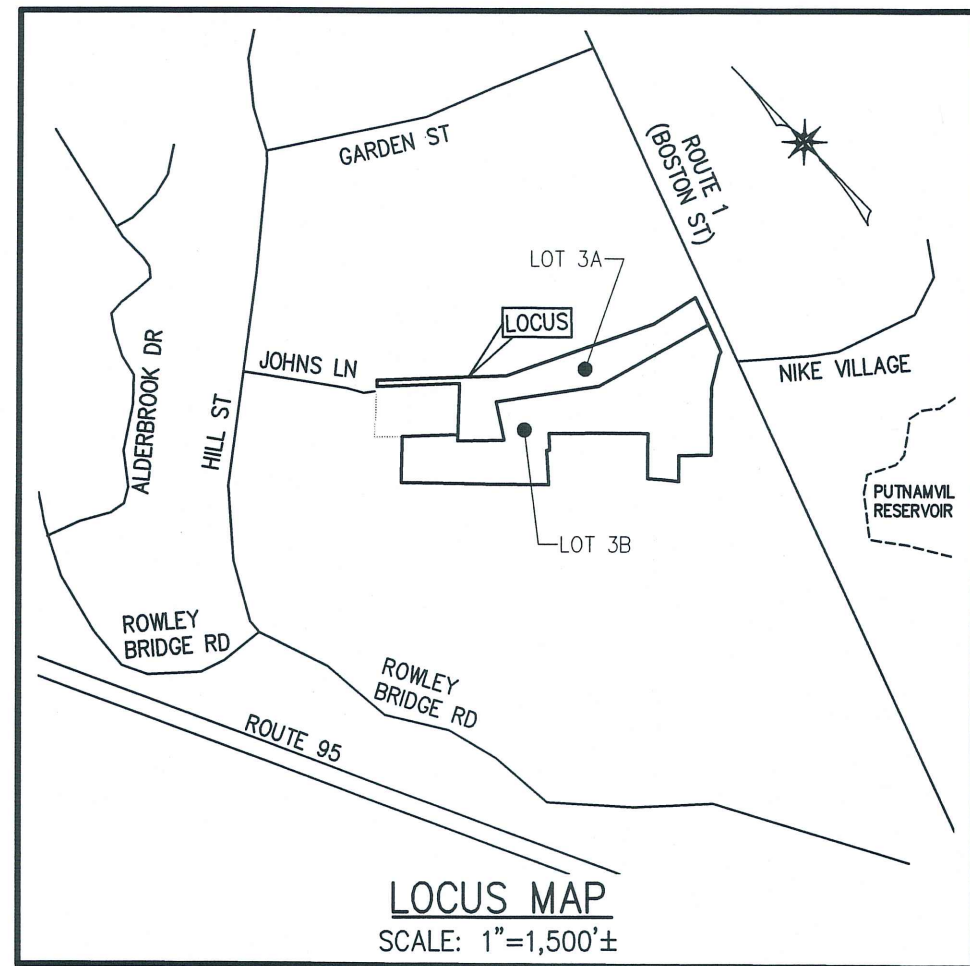

The
Morin-Cameron
GROUP, INC.

CIVIL ENGINEERS | ENVIRONMENTAL CONSULTANTS
LAND SURVEYORS | LAND USE PLANNERS
66 ELM STREET, MASSACHUSETTS 01923
P: 978-777-1686 W: WWW.MORINCAMERON.COM

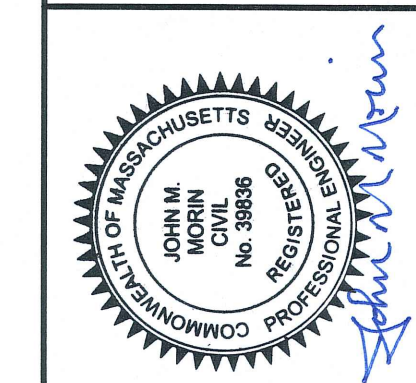

SURVEY BY:	MCG
DRAFTED BY:	DTS
CHECKED BY:	JMM
APPROVED BY:	JMM
SCALE:	AS NOTED
DATE:	NOVEMBER 29, 2023

NO.	DESCRIPTION	DATE

ACCESS PLAN
IN
TOPSFIELD, MASSACHUSETTS
20R JOHN'S LANE (LOT 3A) & 42R BOSTON STREET (LOT 3B)
PREPARED FOR:
RAYMOND LAWTON

ACCESS PLAN
DRAWING NO.
1 OF 1