

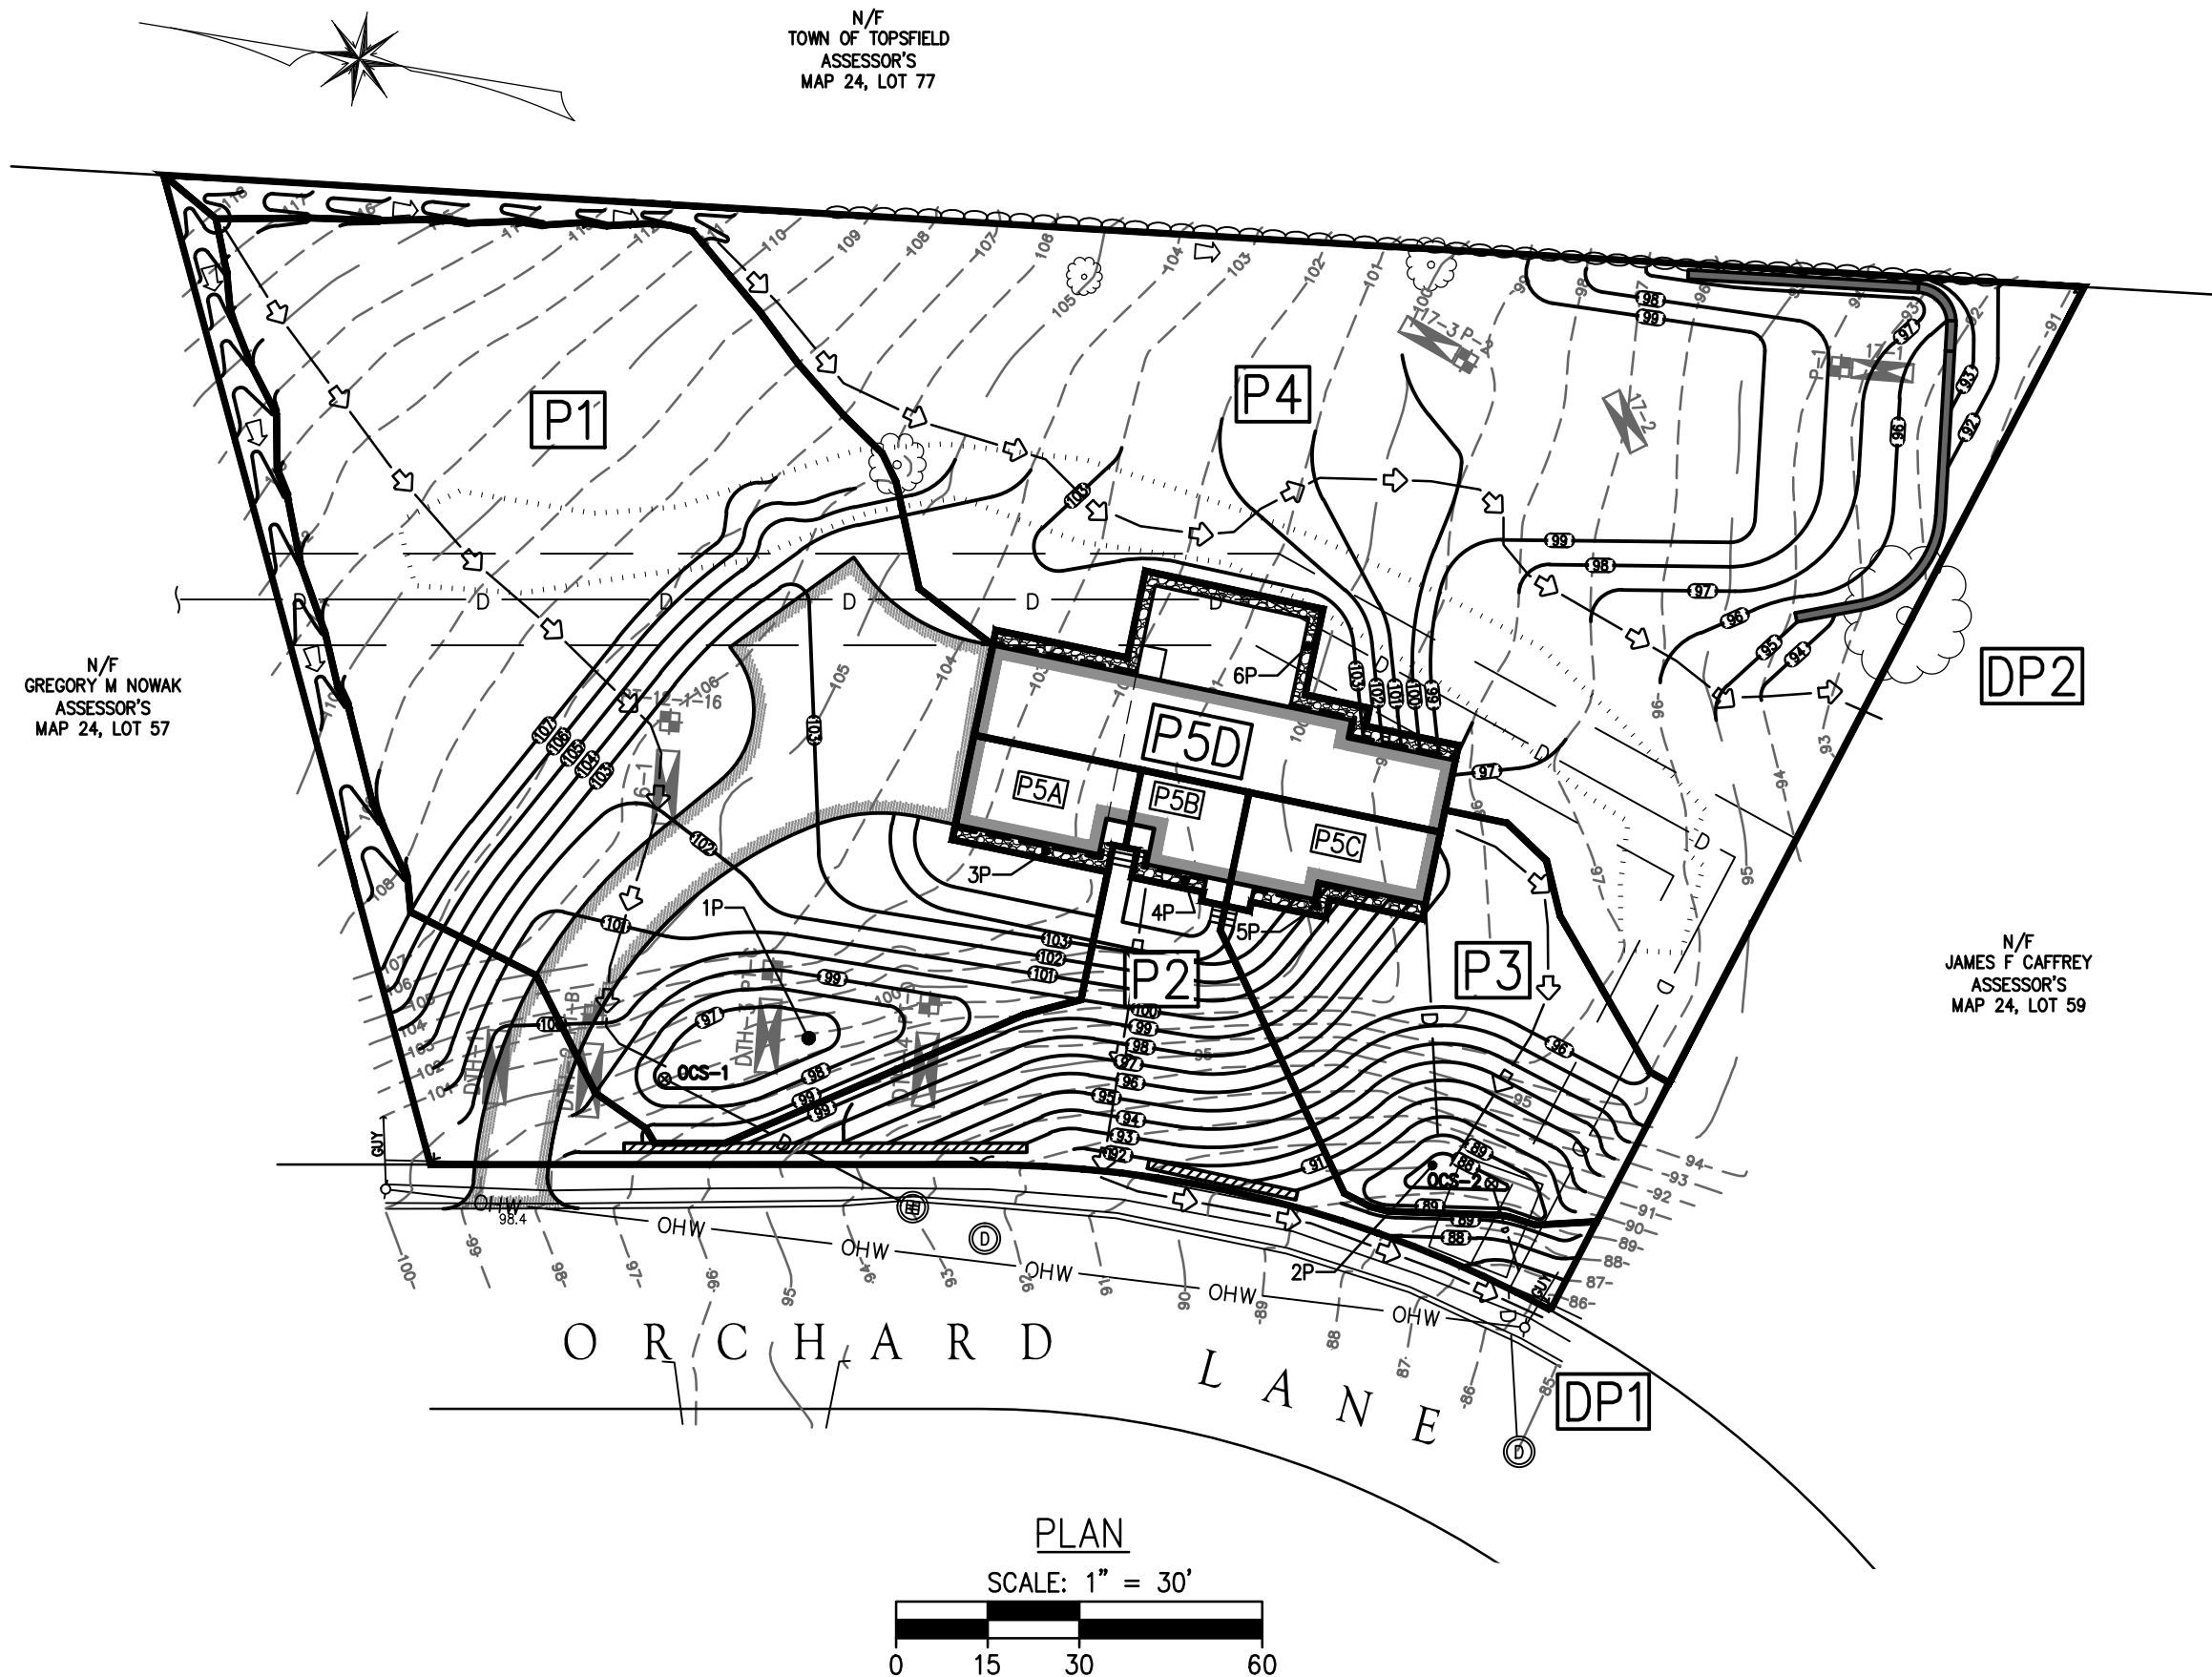


FIGURE 6
DATE: 3/30/18
REV: 4/17/18
SCALE: 1"=30'

POST-DEVELOPMENT WATERSHED
AT:
5 ORCHARD LANE
TOPSFIELD, MASSACHUSETTS