


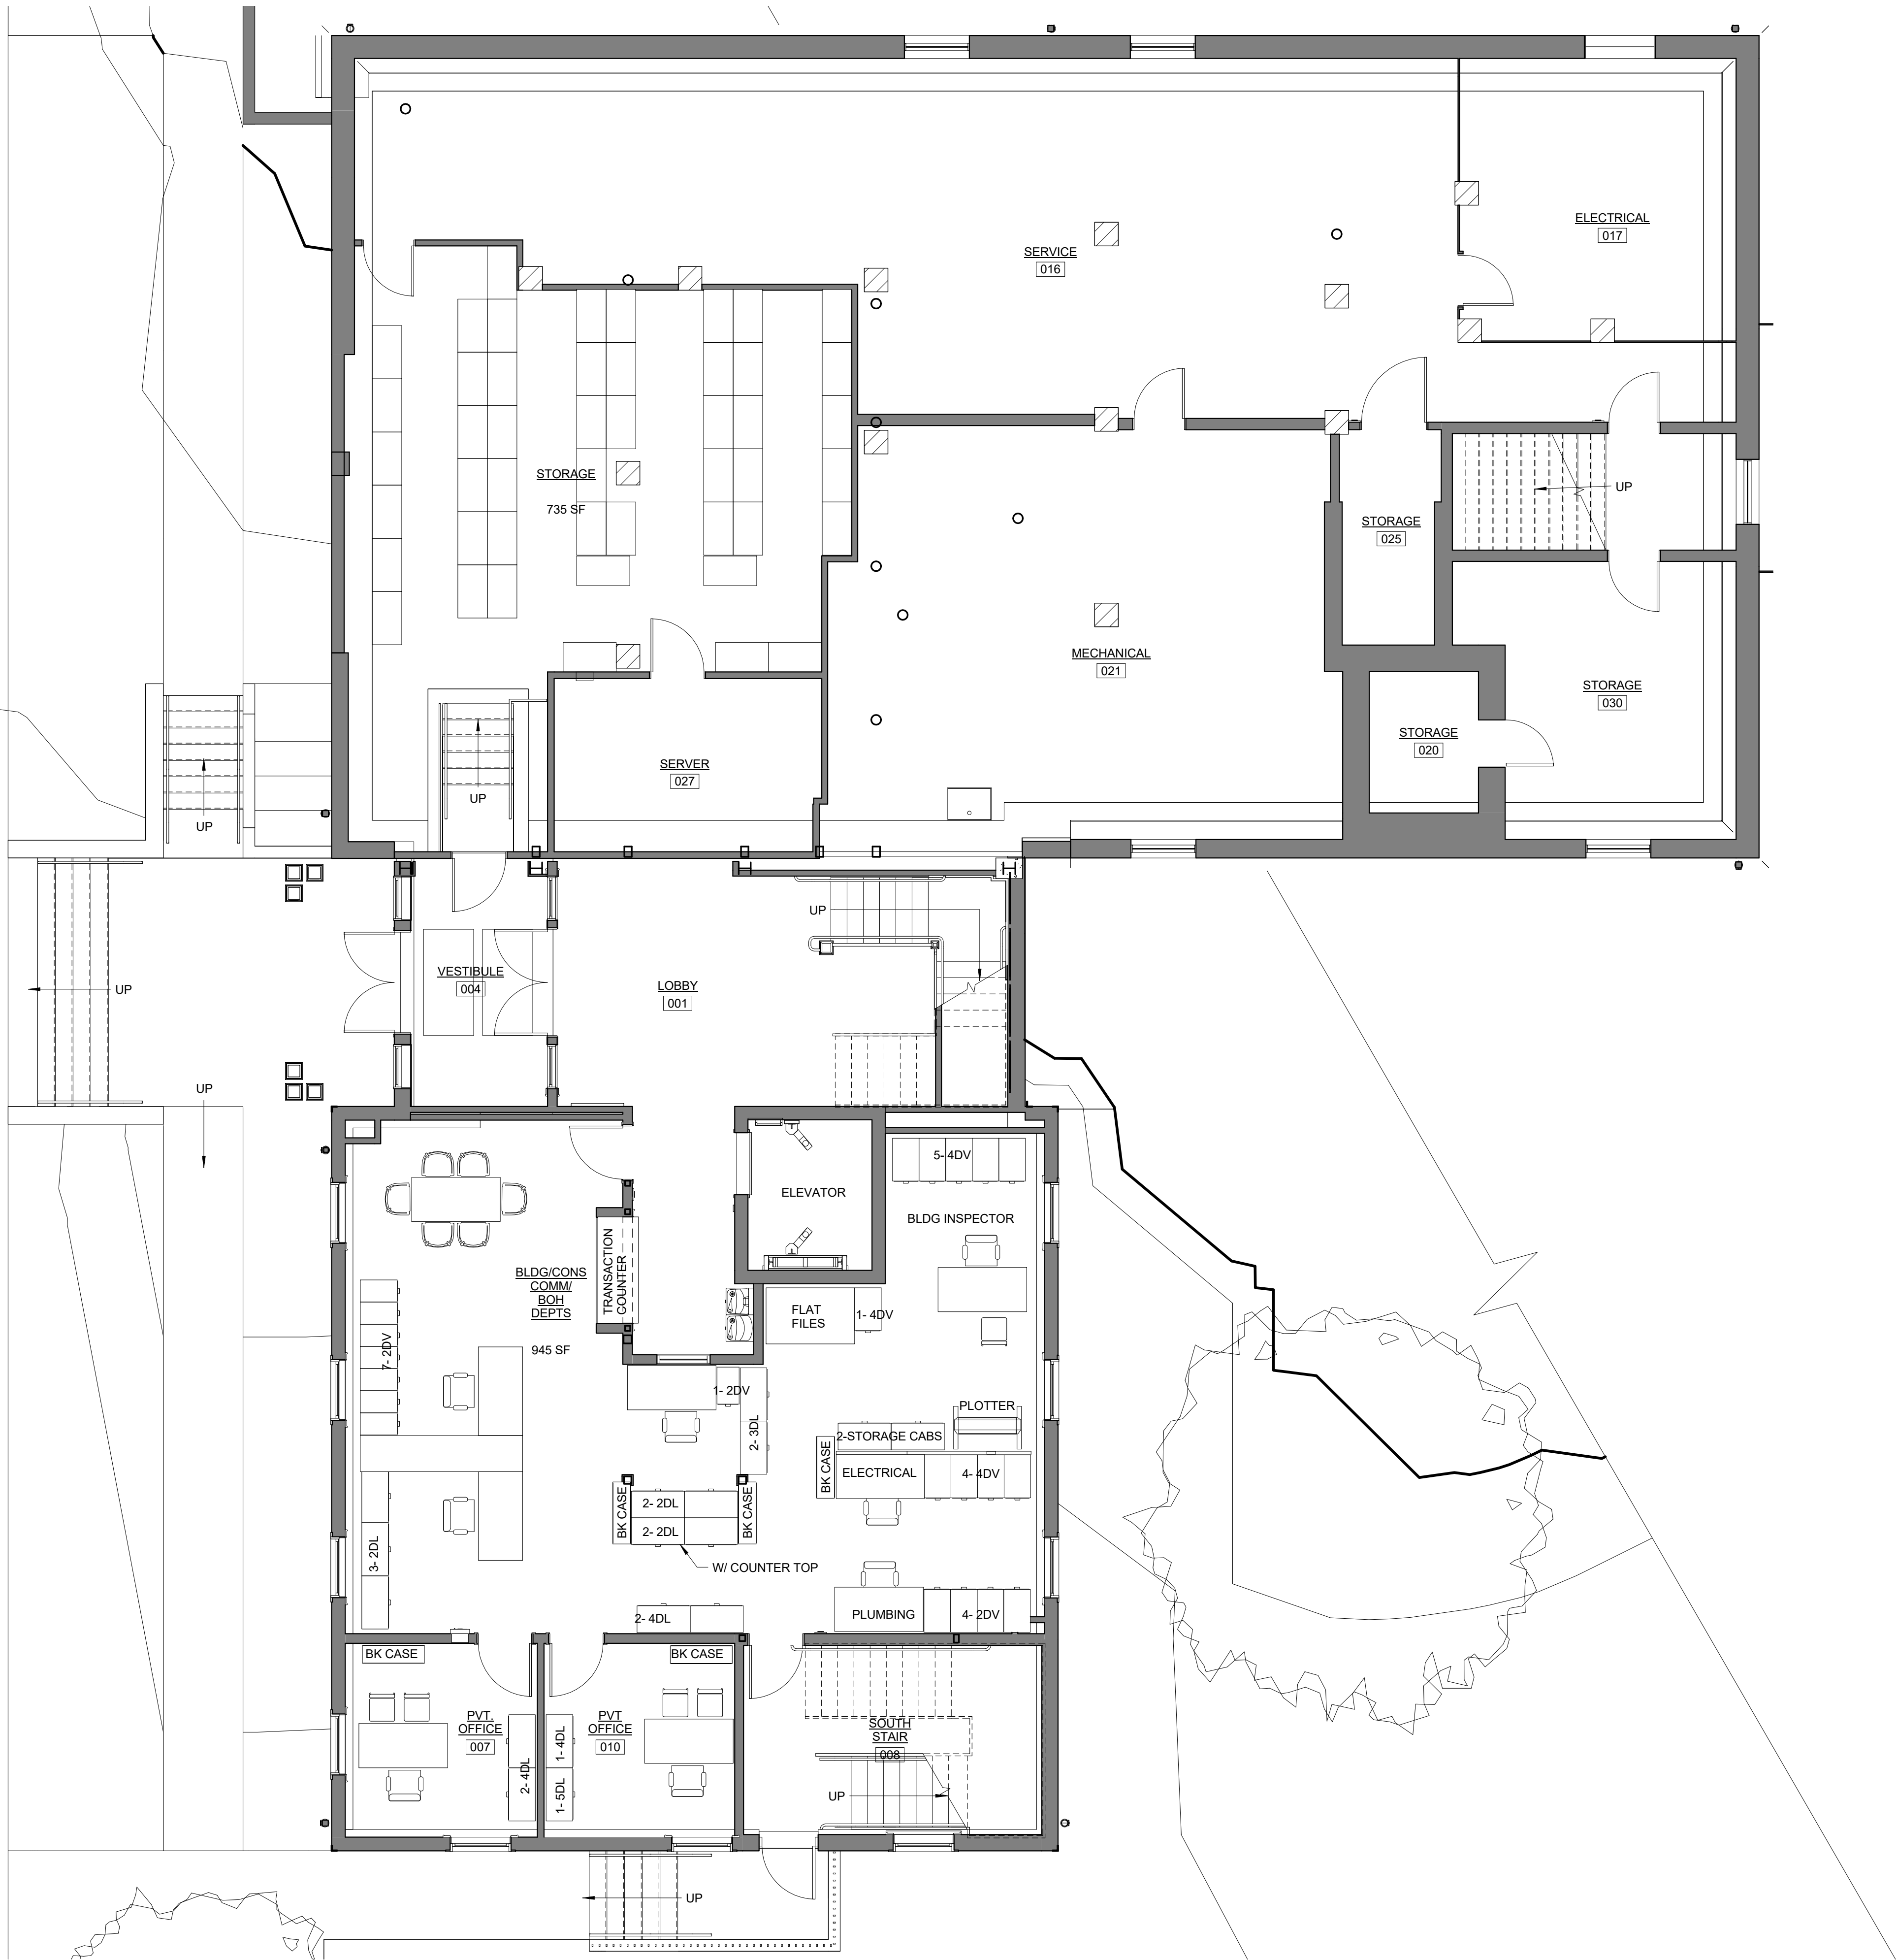

Topsfield Town Hall Renovation & Addition

8 W Common Street
Topsfield, MA 01983

Town of Topsfield

Date: 04/26/17
Scale: 3/16" = 1'-0"
Drawn By: FE
Reviewed By: DM/WCK
Project No: 1758.00

100% CONSTRUCTION DOCUMENTS

MK & A McGinley Kalsow
& Associates, Inc.
ARCHITECTS & PRESERVATION PLANNERS
324 Broadway, P.O. Box 45248
Somerville, MA 02145
617.625.8901 - www.mcginleykalsow.com

Ground Floor Furniture

No.

F1.1



Topsfield Town Hall Renovation & Addition

8 W Common Street
Topsfield, MA 01983
Town of Topsfield

Date: 04/26/17
Scale: 3/16" = 1'-0"
Drawn By: FE
Reviewed By: DM/WCK
Project No: 1758.00

100% CONSTRUCTION DOCUMENTS

MK & A McGinley Kalsow & Associates, Inc.
ARCHITECTS & PRESERVATION PLANNERS
324 Broadway, P.O. Box 45248
Somerville, MA 02145
617.625.8901 - www.mcginleykalsow.com

First Floor Furniture

No.

F1.2



Topsfield Town Hall Renovation & Addition

8 W Common Street
Topsfield, MA 01983
Town of Topsfield

Date: 04/26/17
Scale: 3/16" = 1'-0"
Drawn By: FE
Reviewed By: DM/WCK
Project No: 1758.00


100% CONSTRUCTION DOCUMENTS

MK & A McGinley Kalsow & Associates, Inc.
ARCHITECTS & PRESERVATION PLANNERS
324 Broadway, P.O. Box 45248
Somerville, MA 02145
617.625.8901 - www.mcginleykalsow.com

Second Floor Furniture

No.

F1.3

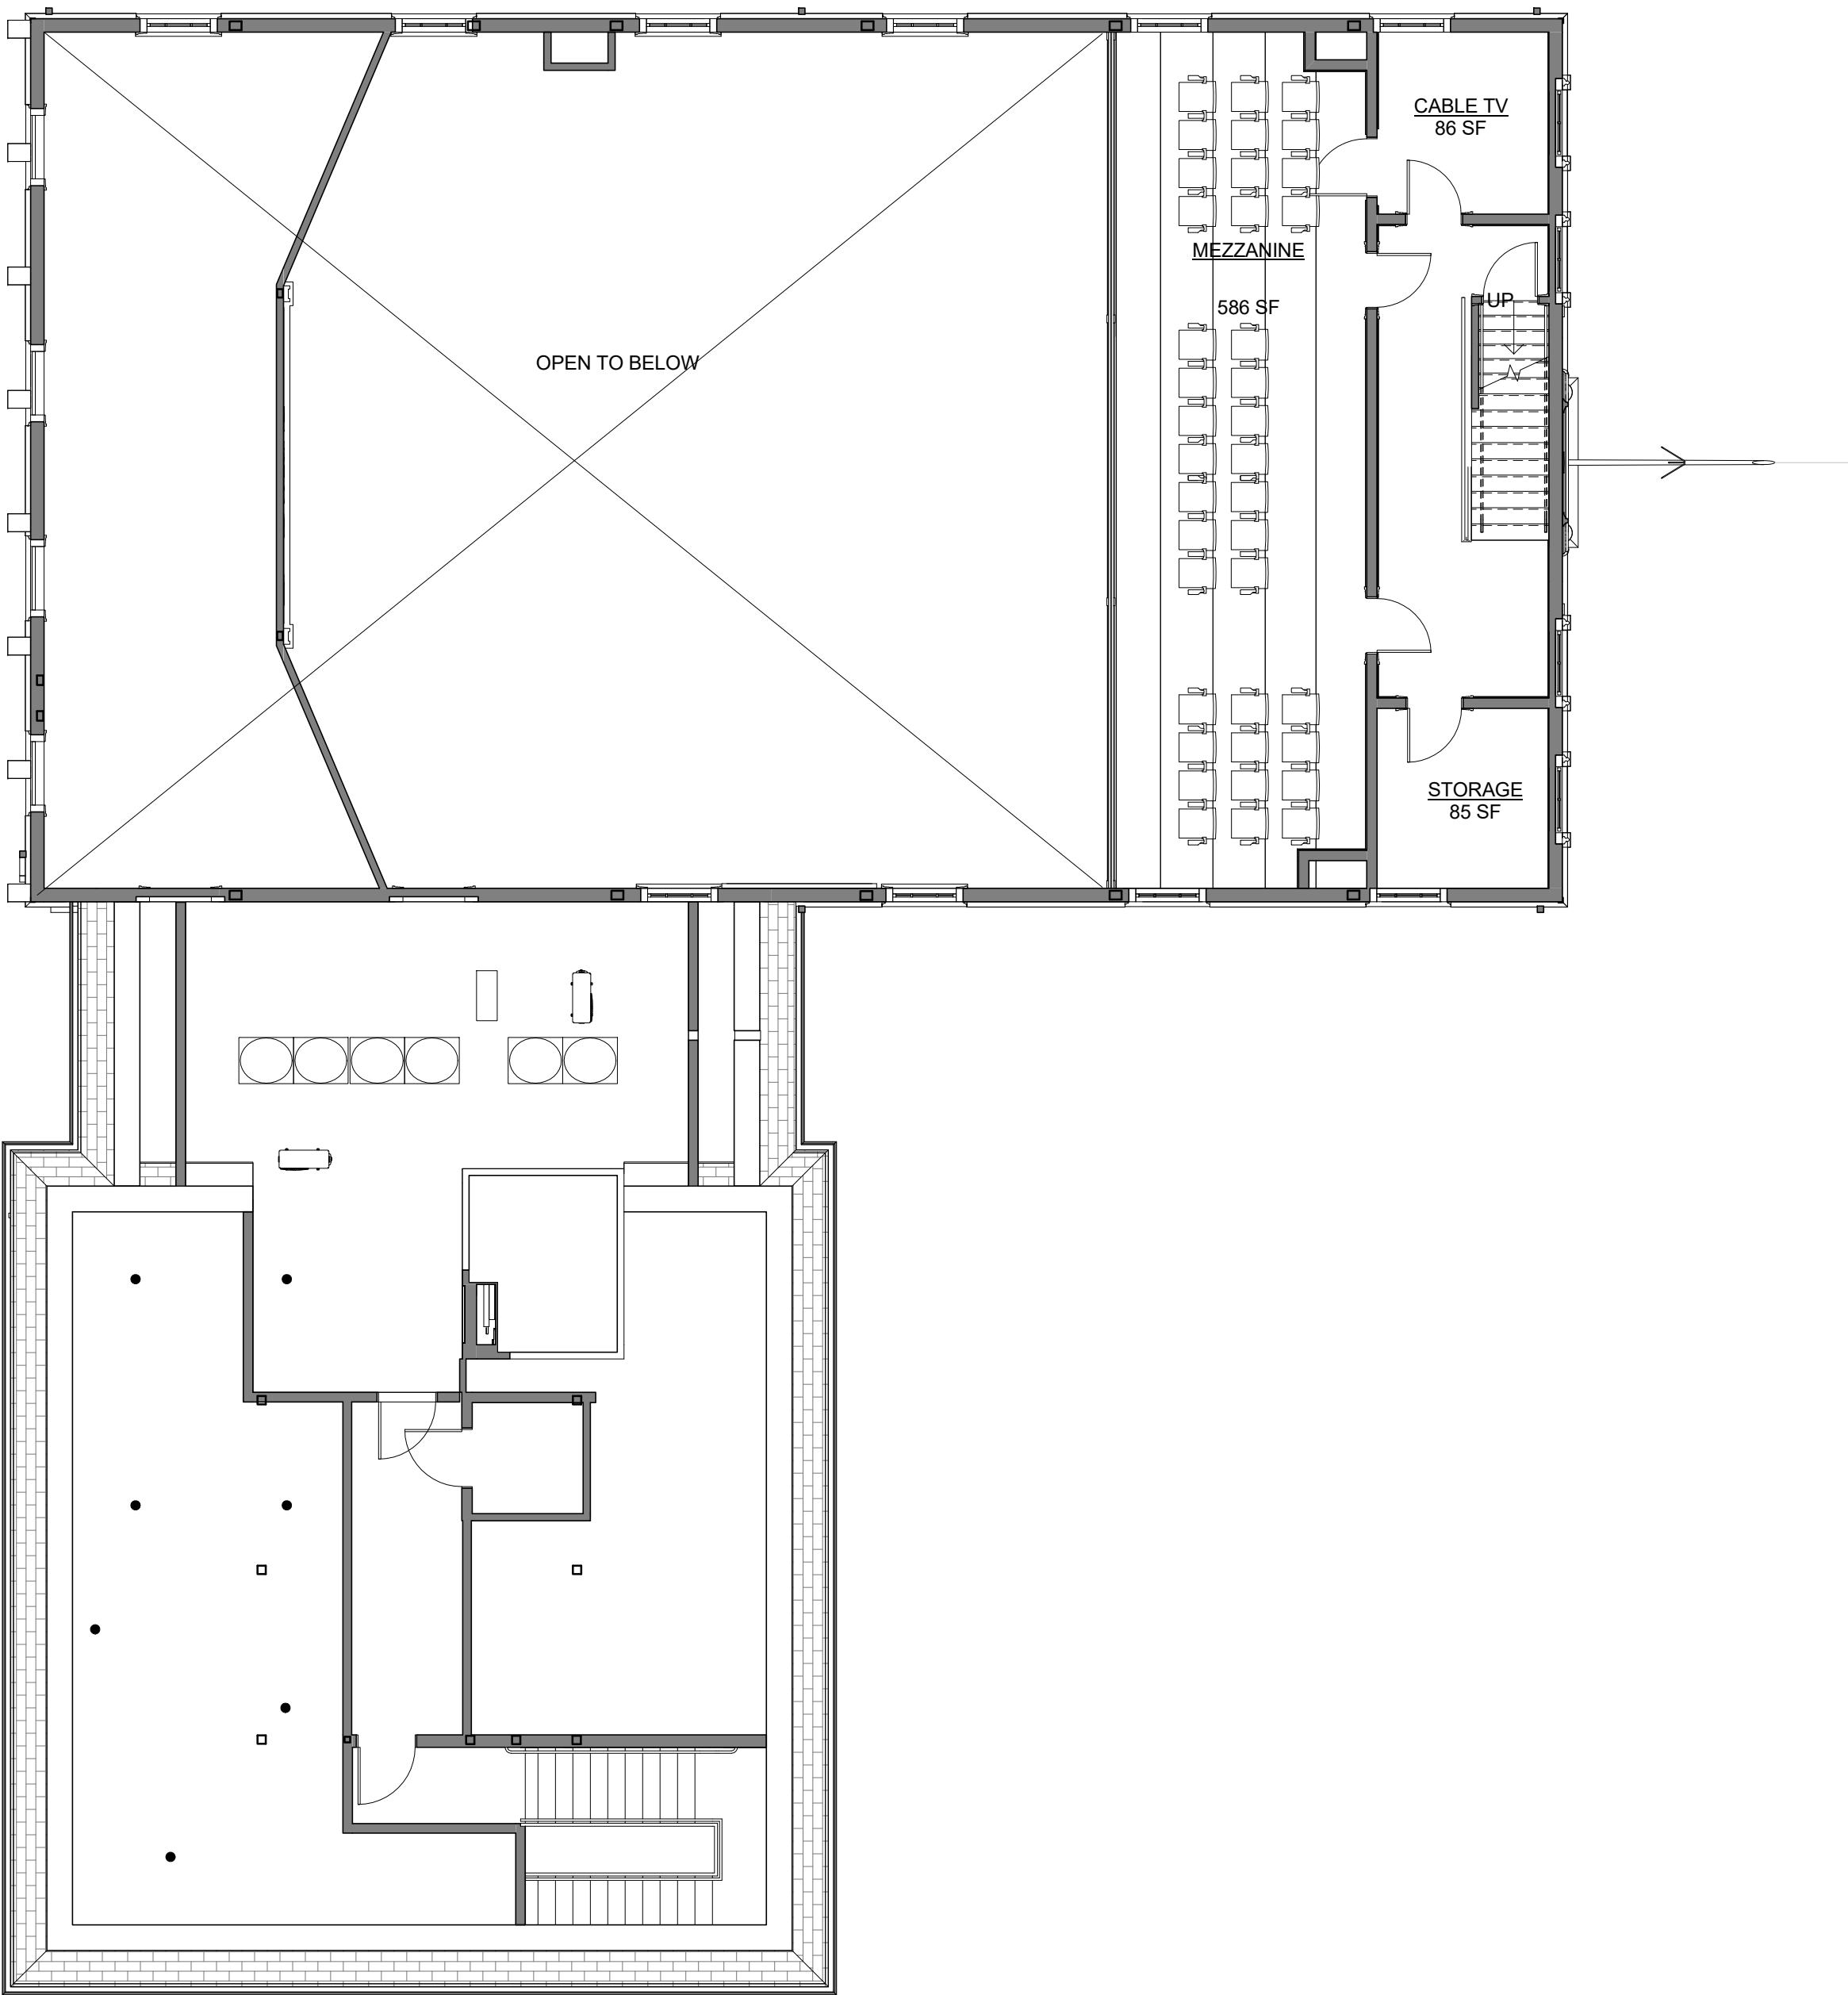

**Topsfield Town Hall
Renovation & Addition**
8 W Common Street
Topsfield, MA 01983
Town of Topsfield

Date: 04/26/17
Scale: 1/8" = 1'-0"
Drawn By: FE
Reviewed By: DM/WCK
Project No: 1758.00

100% CONSTRUCTION DOCUMENTS

MK & A McGinley Kalsow
& Associates, Inc.
ARCHITECTS & PRESERVATION PLANNERS
324 Broadway, P.O. Box 45248
Somerville, MA 02145
617.625.8901 - www.mcginleykalsow.com

Mezzanine
Furniture

No.

F1.4